




STANGE ROAD
PLAN VIEW

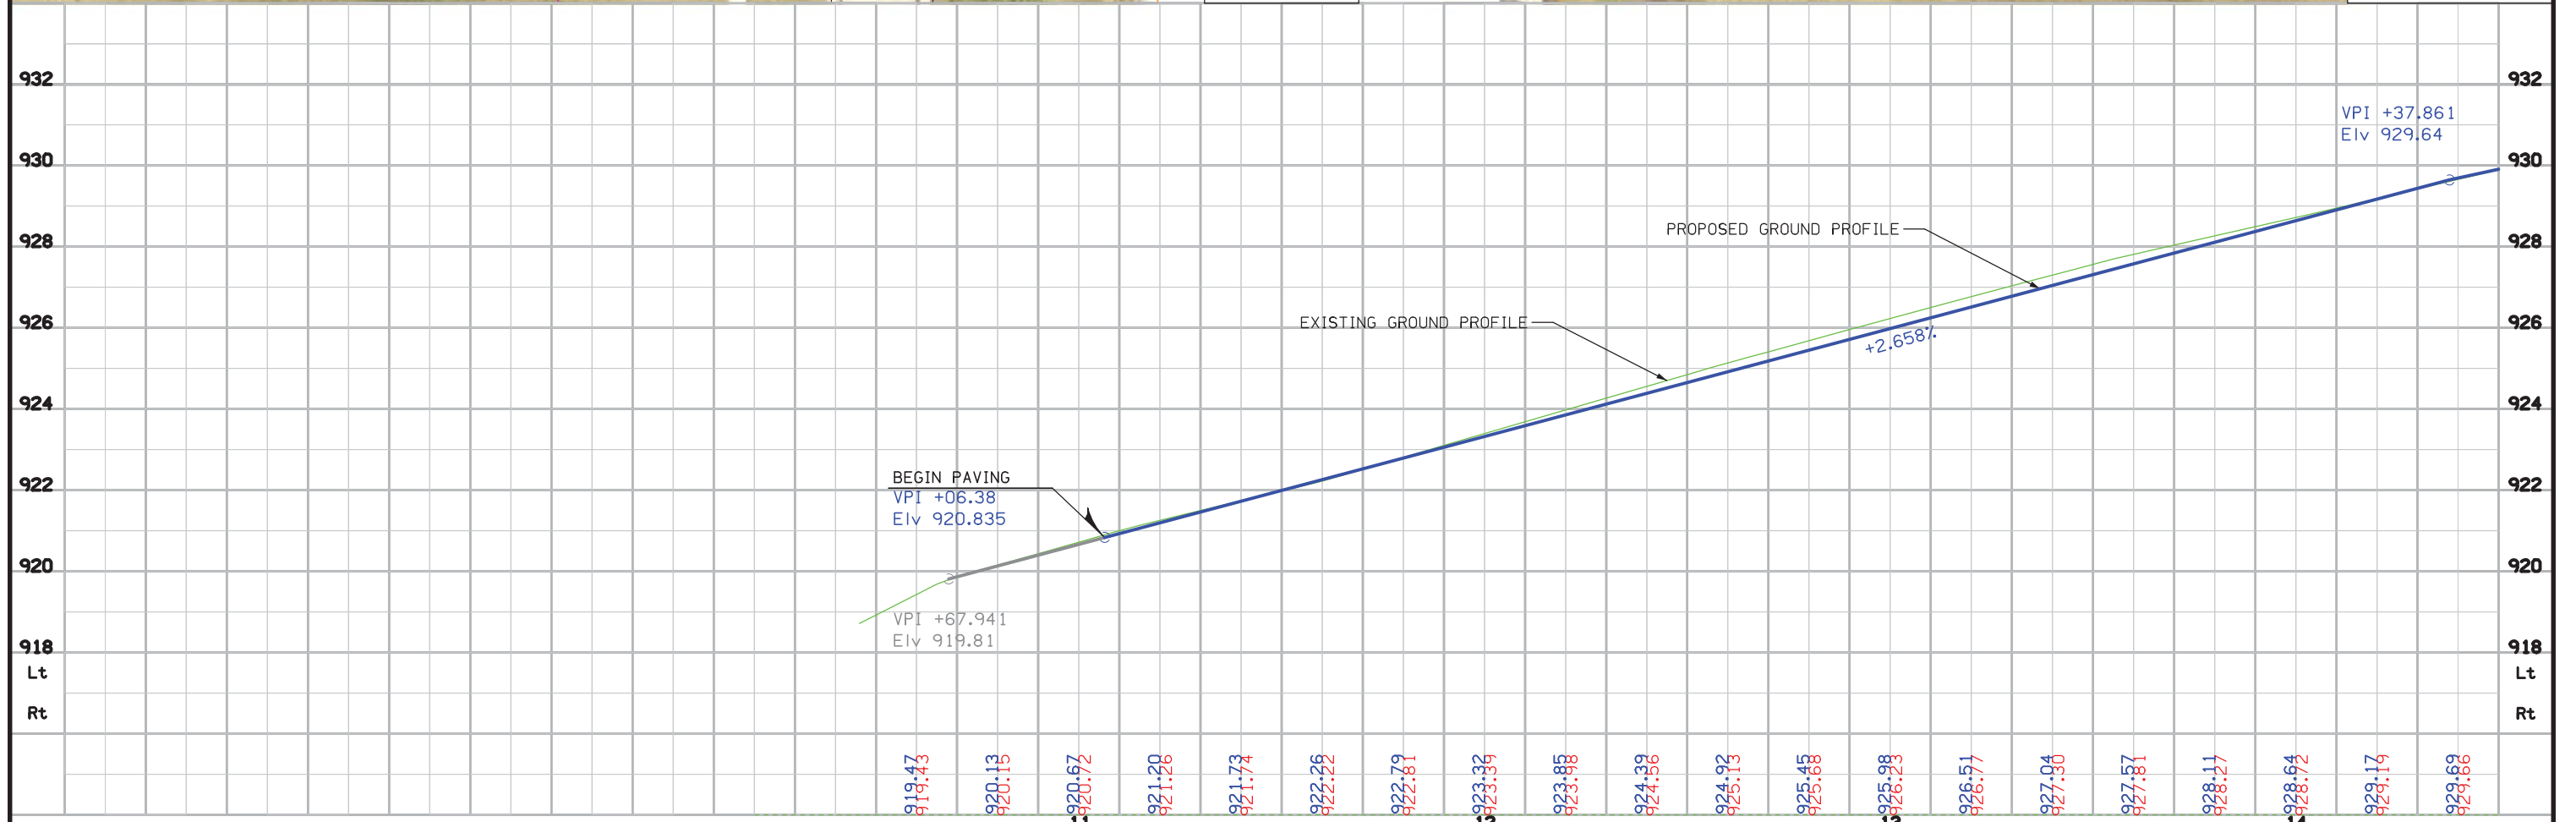


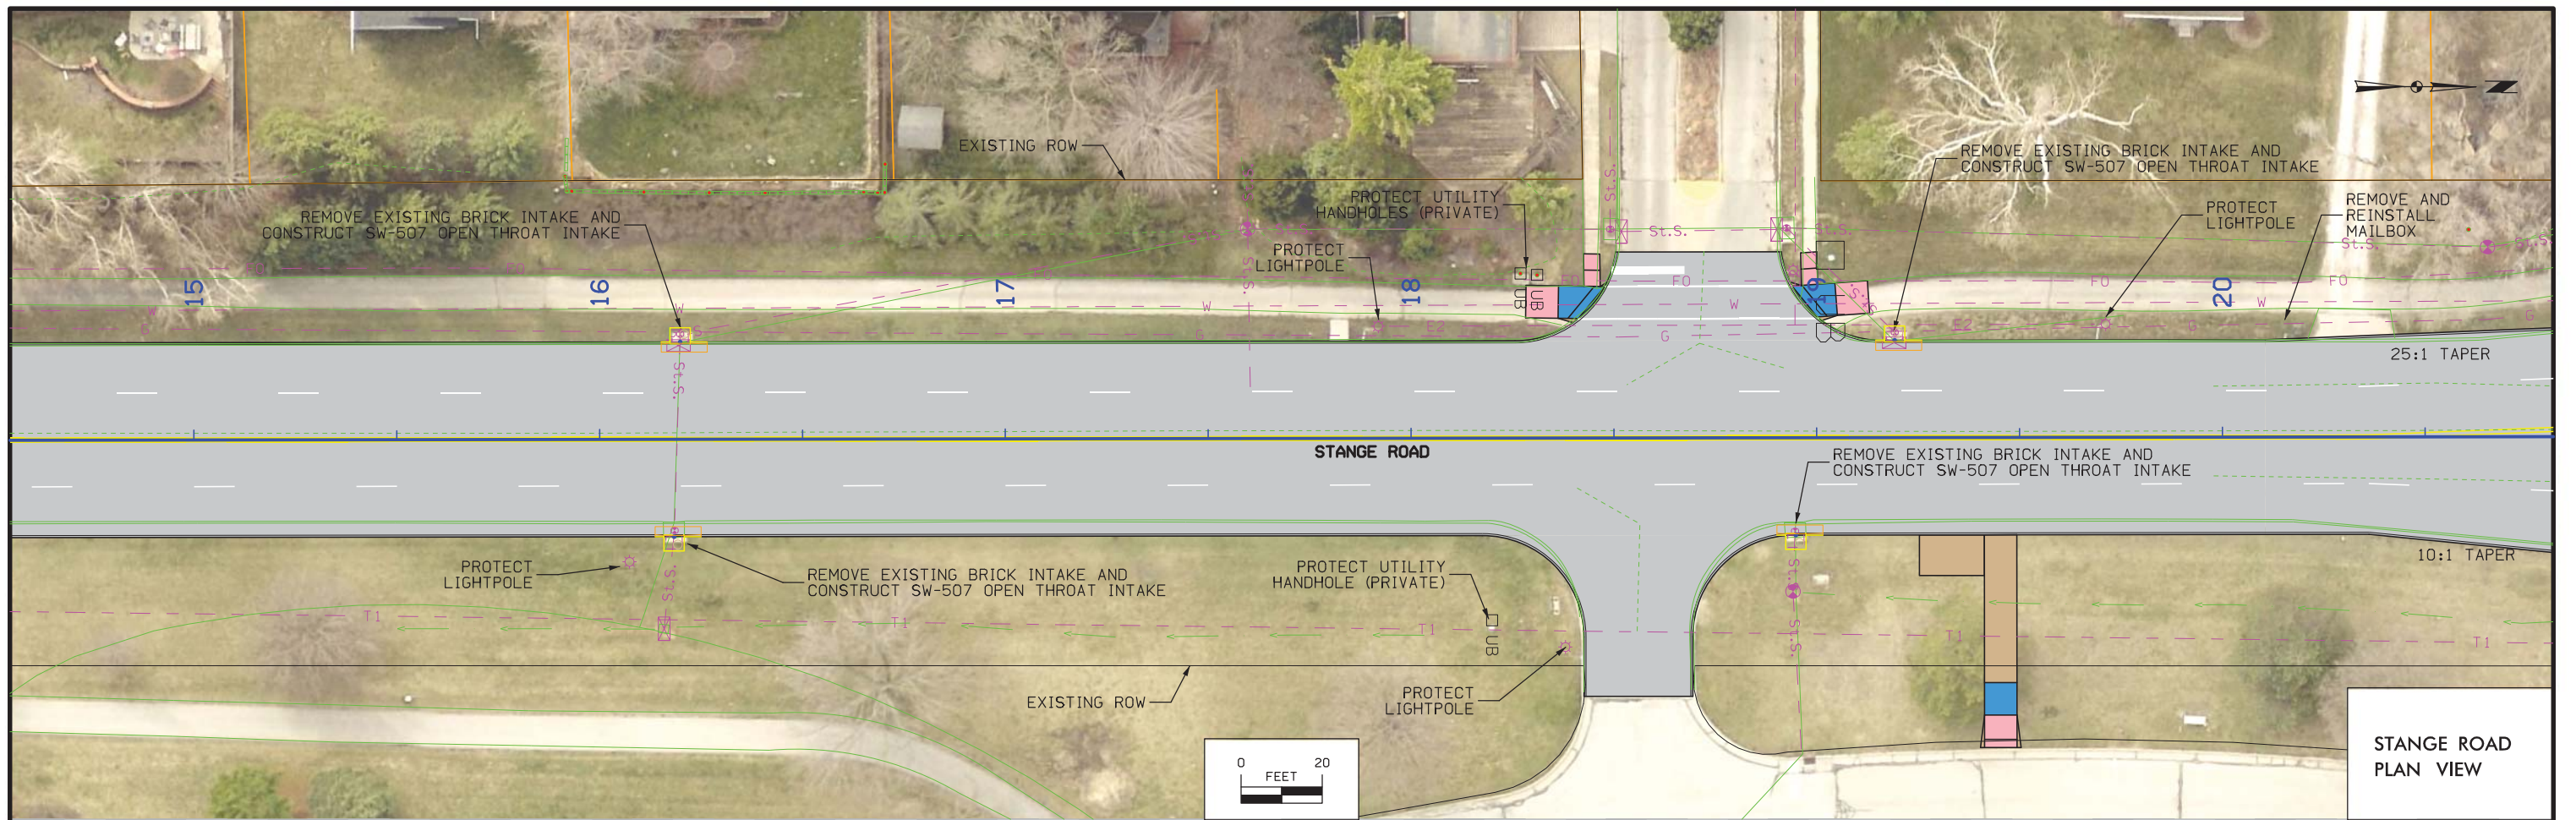


STANGE ROAD
PLAN VIEW

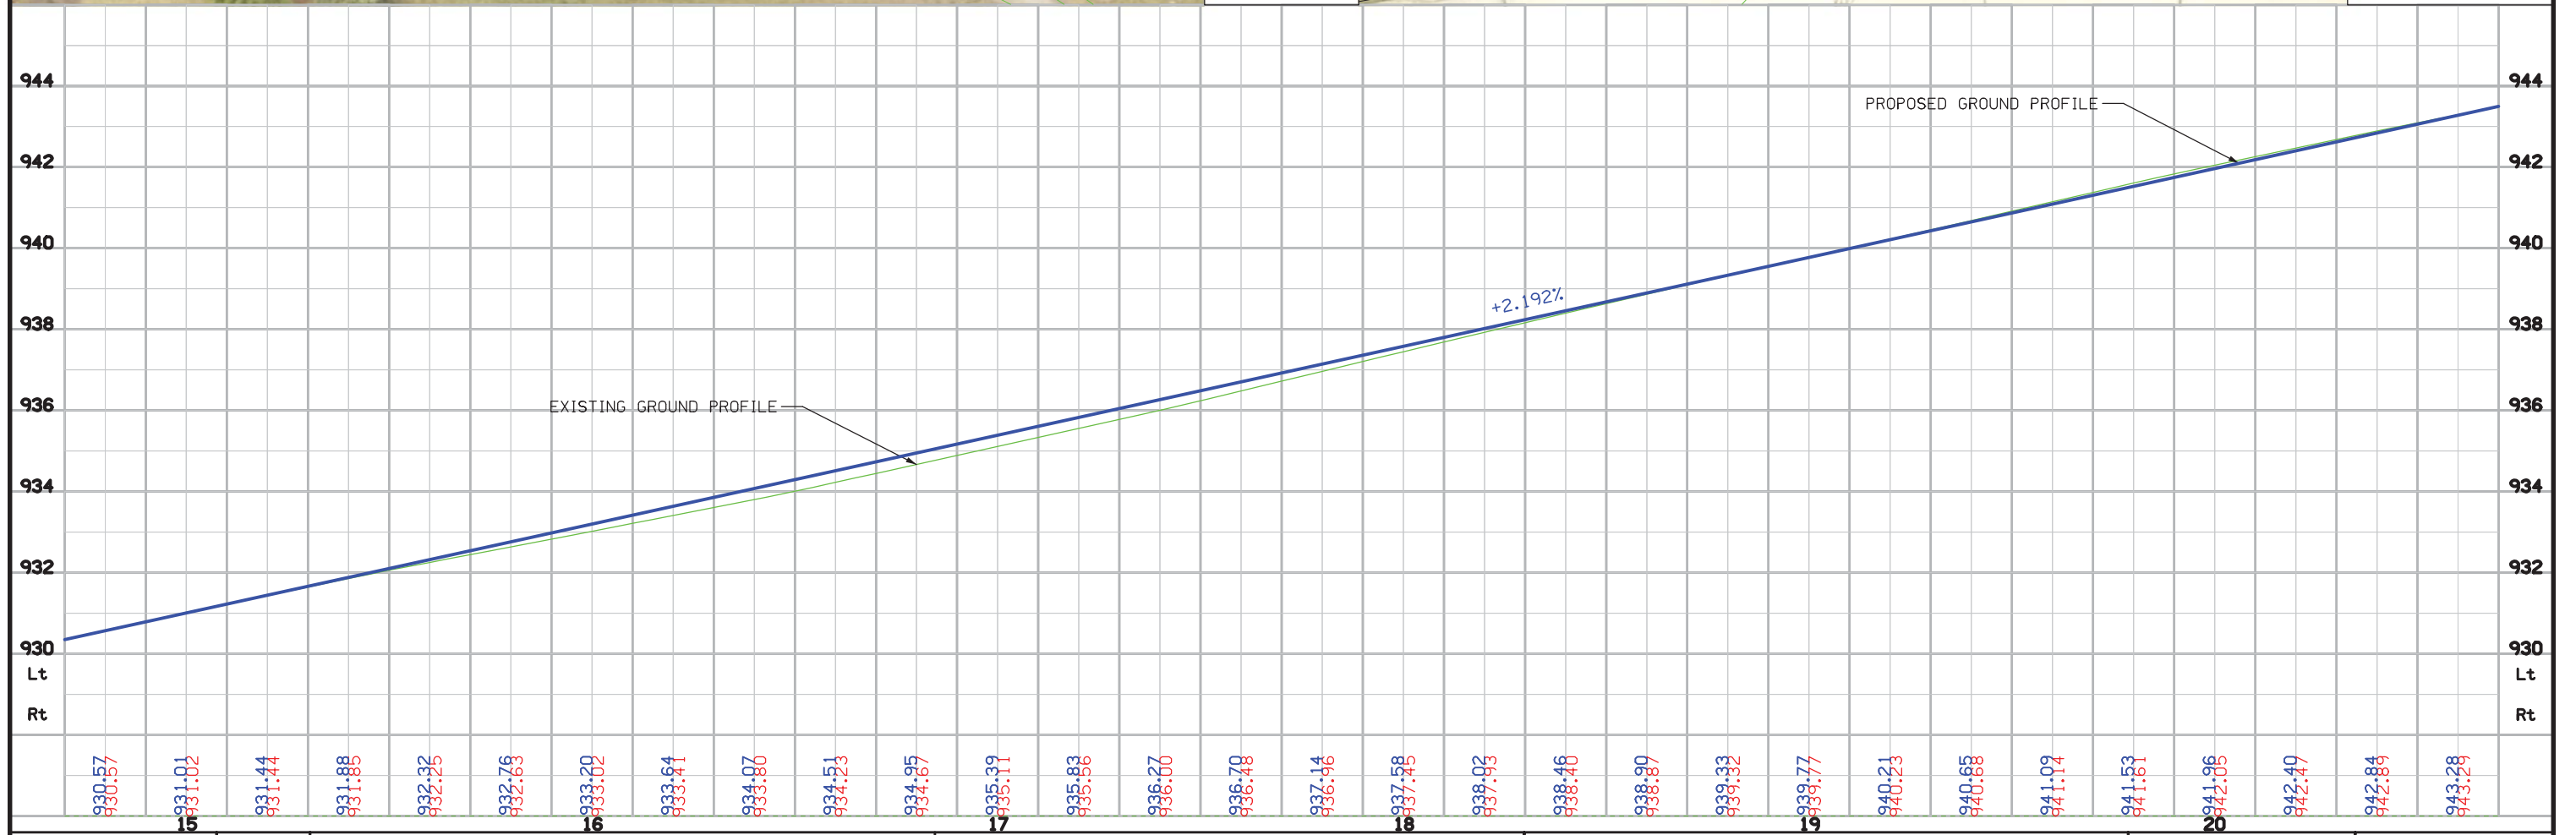



FILE NO.	ENGLISH	DESIGN TEAM	COUNTY	PROJECT NUMBER	SHEET NUMBER	D.3
----------	---------	-------------	--------	----------------	--------------	-----

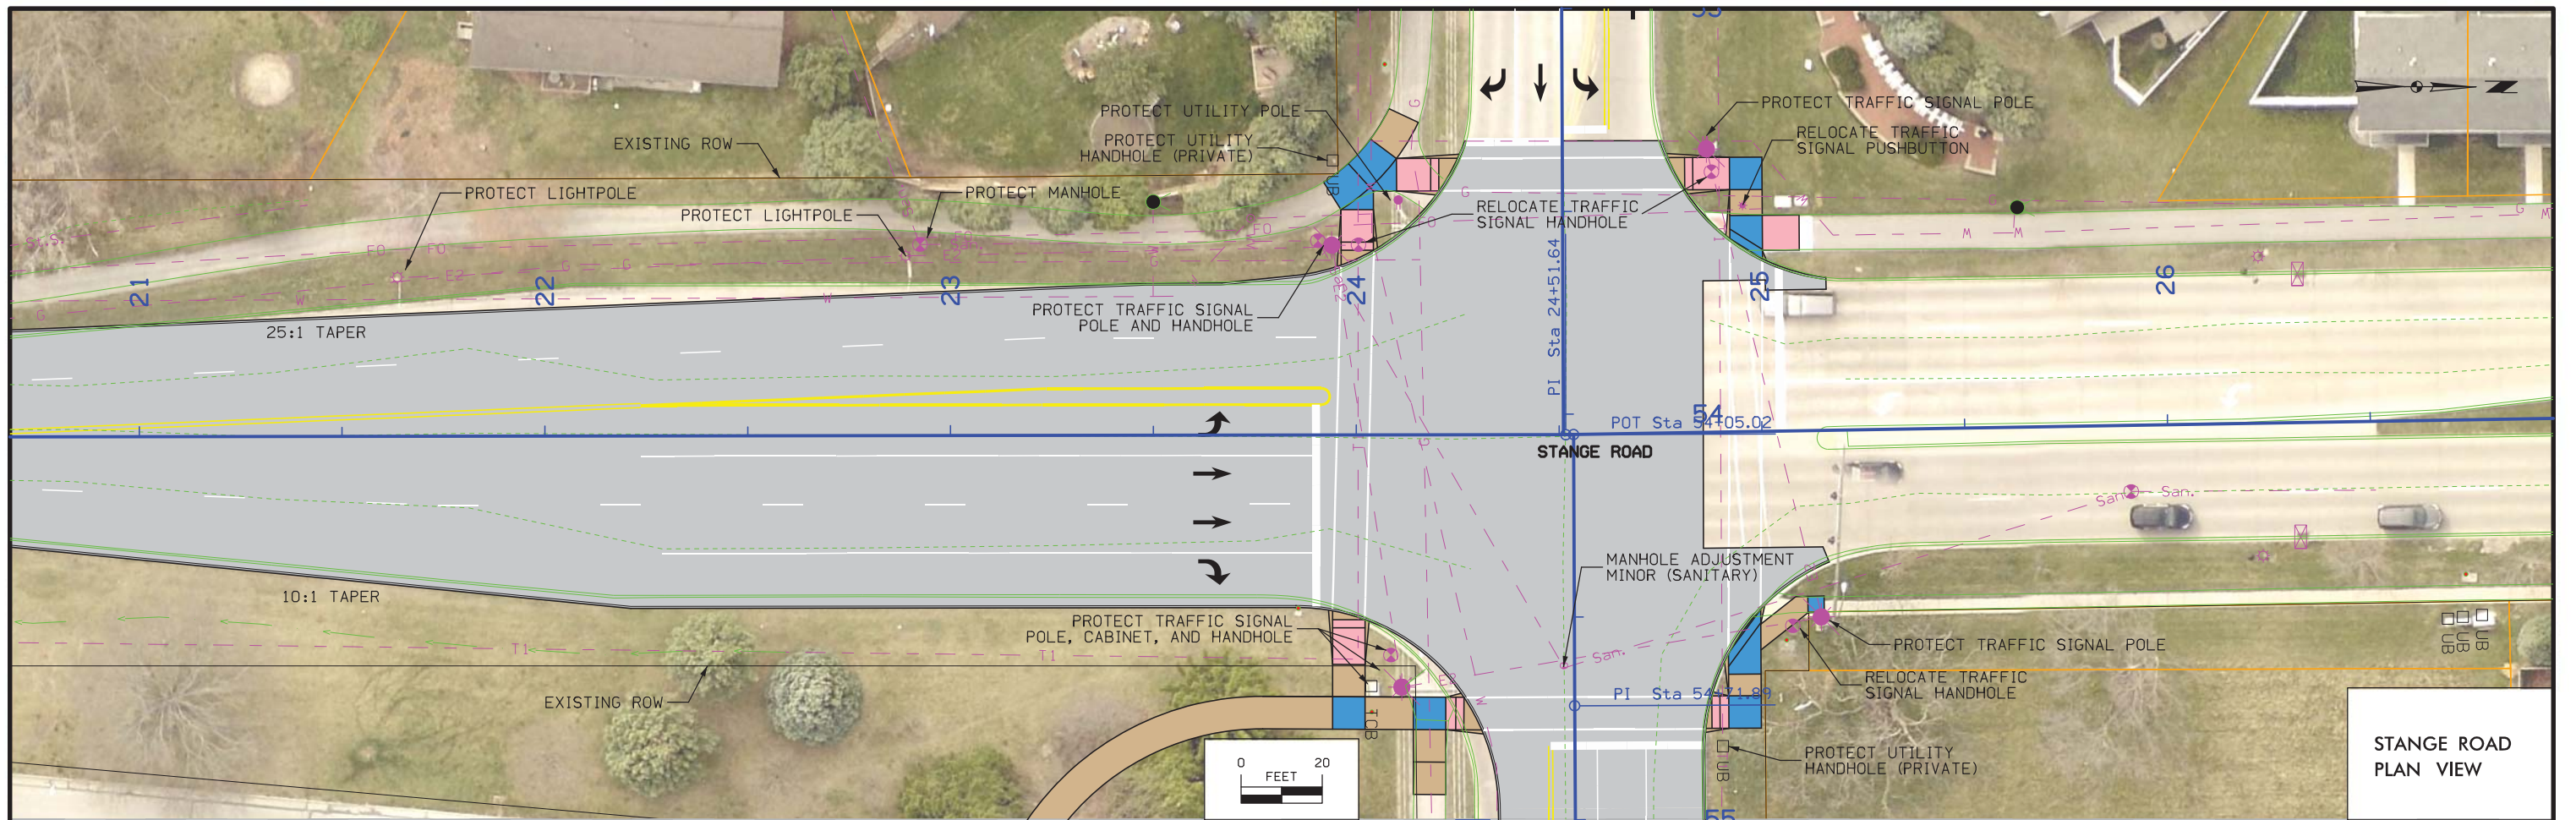



STANGE ROAD
PLAN VIEW

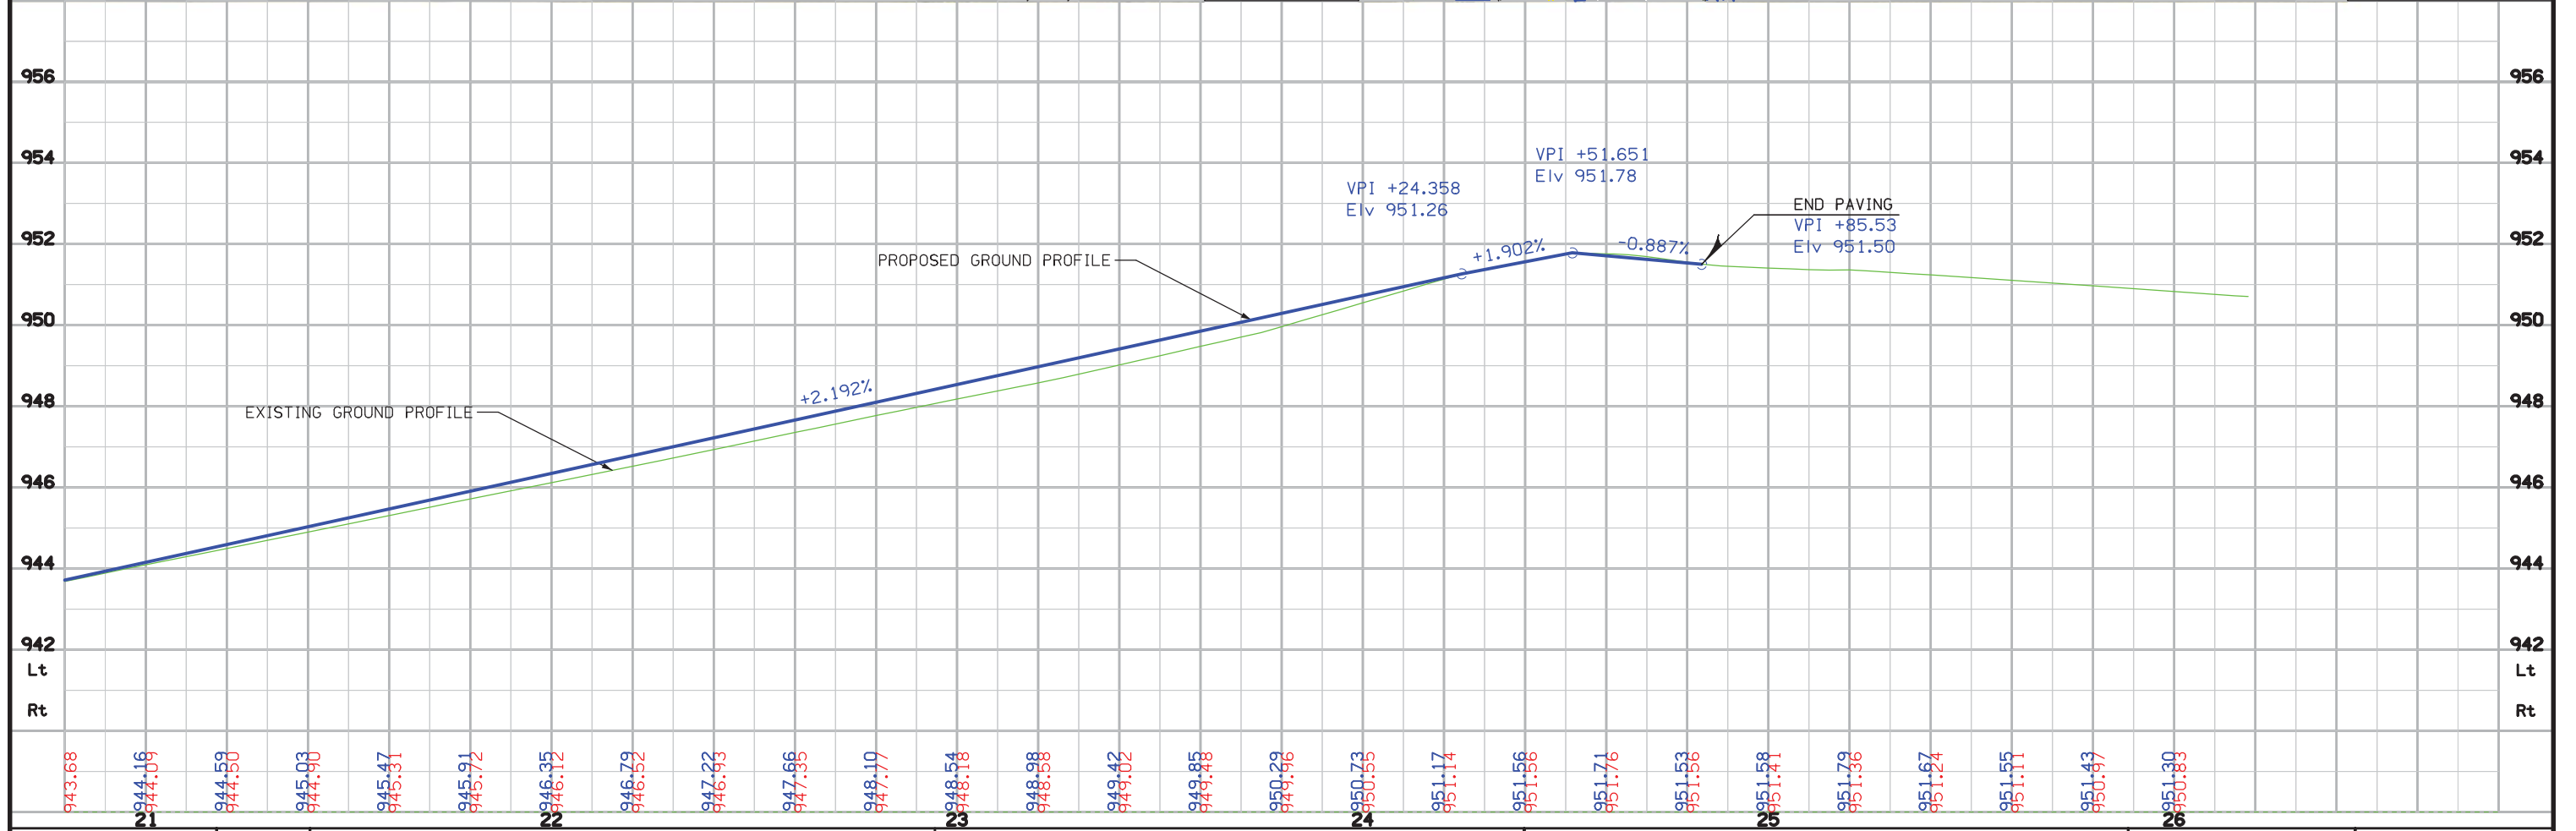



FILE NO.	ENGLISH	DESIGN TEAM	COUNTY	PROJECT NUMBER	SHEET NUMBER	D.4
----------	---------	-------------	--------	----------------	--------------	-----

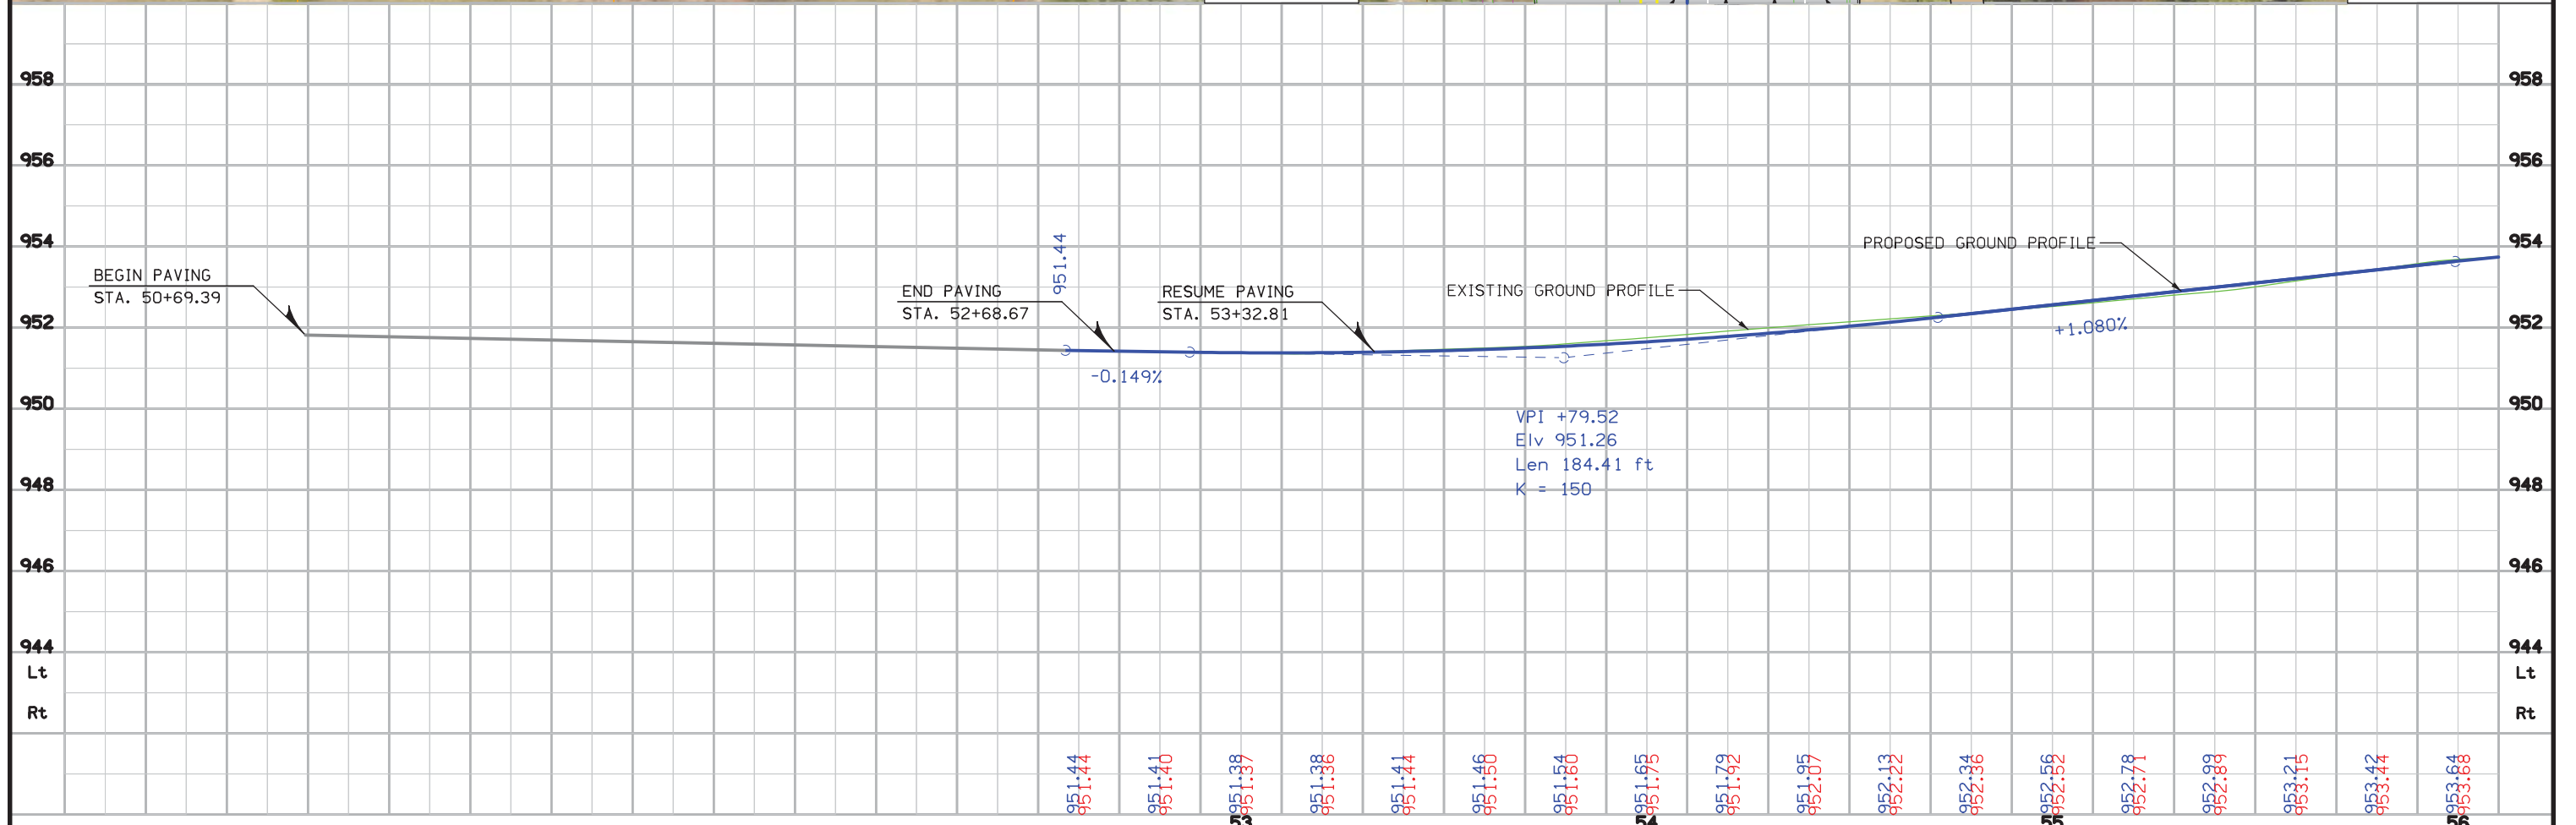
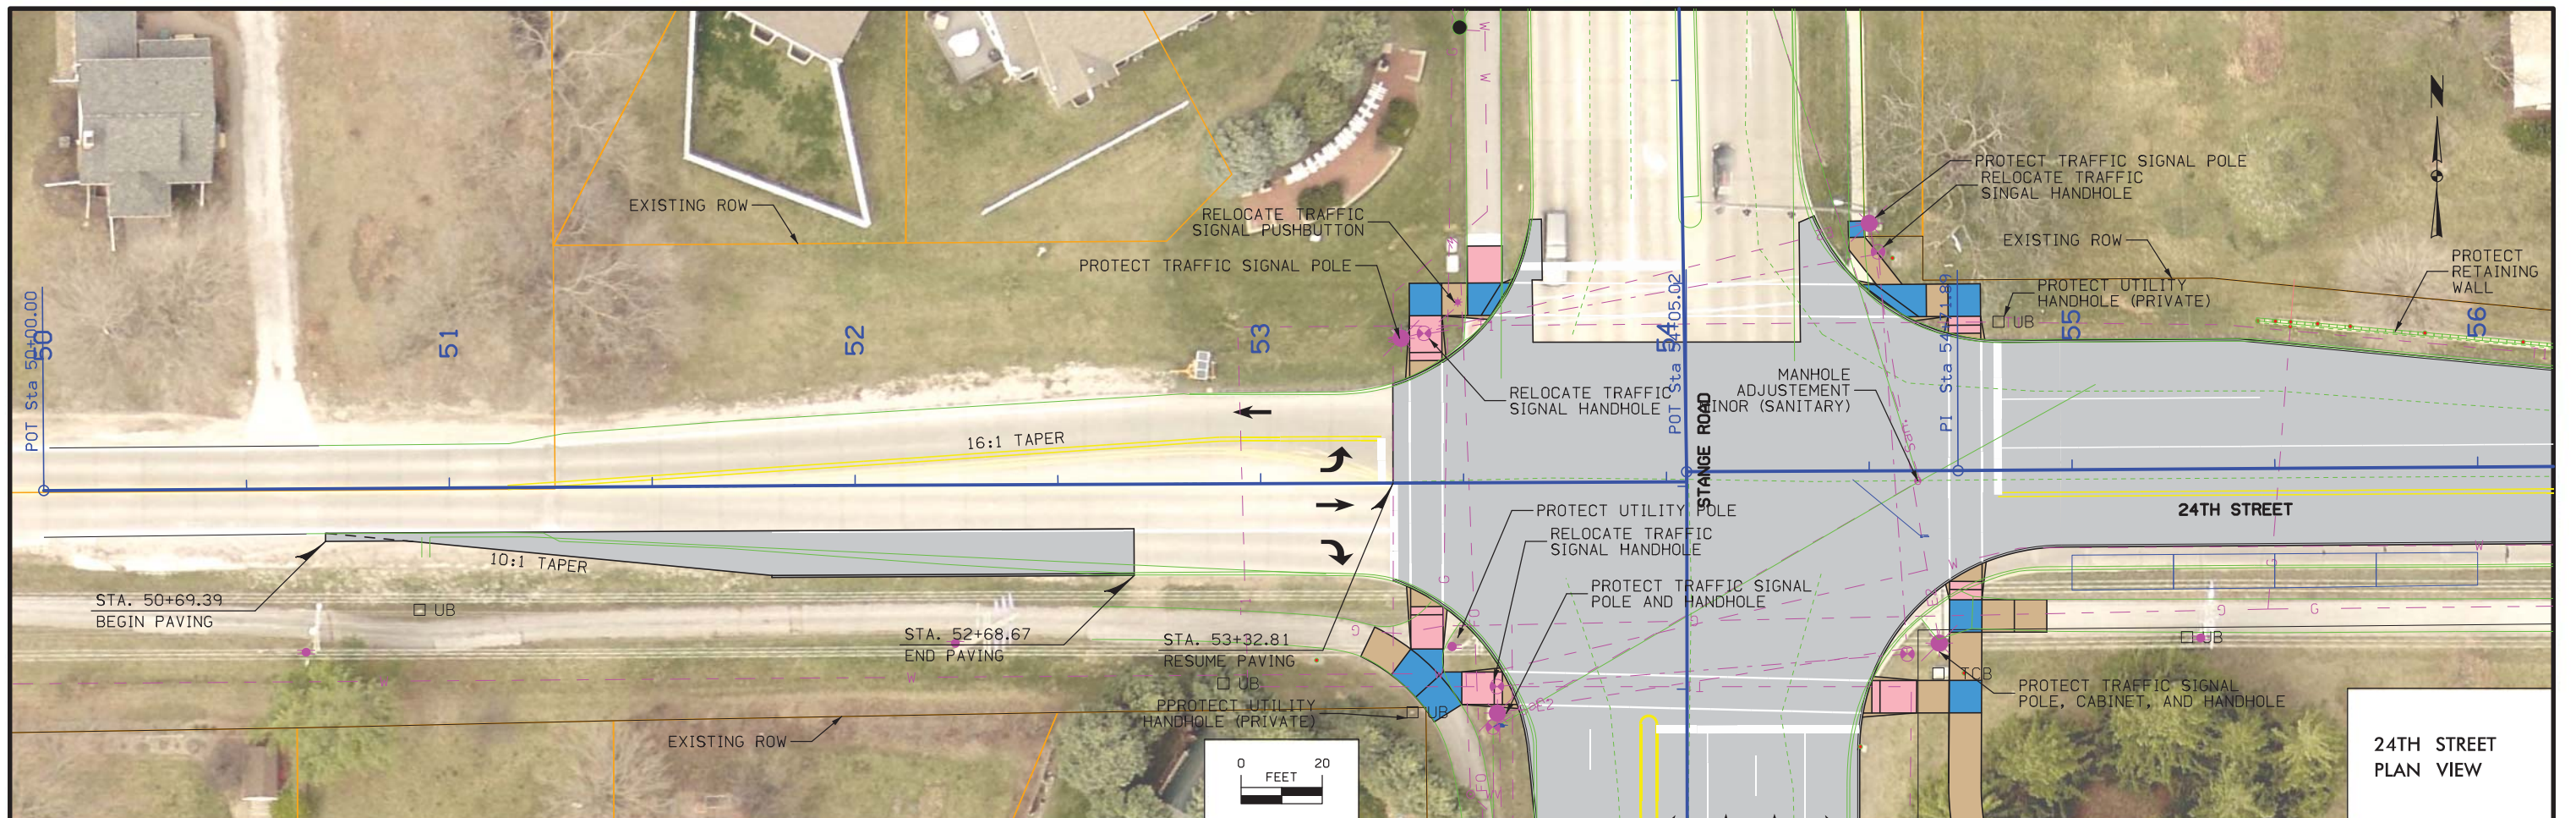


FILE NO.	ENGLISH	DESIGN TEAM	COUNTY	PROJECT NUMBER	SHEET NUMBER	E.1
----------	---------	-------------	--------	----------------	--------------	------------

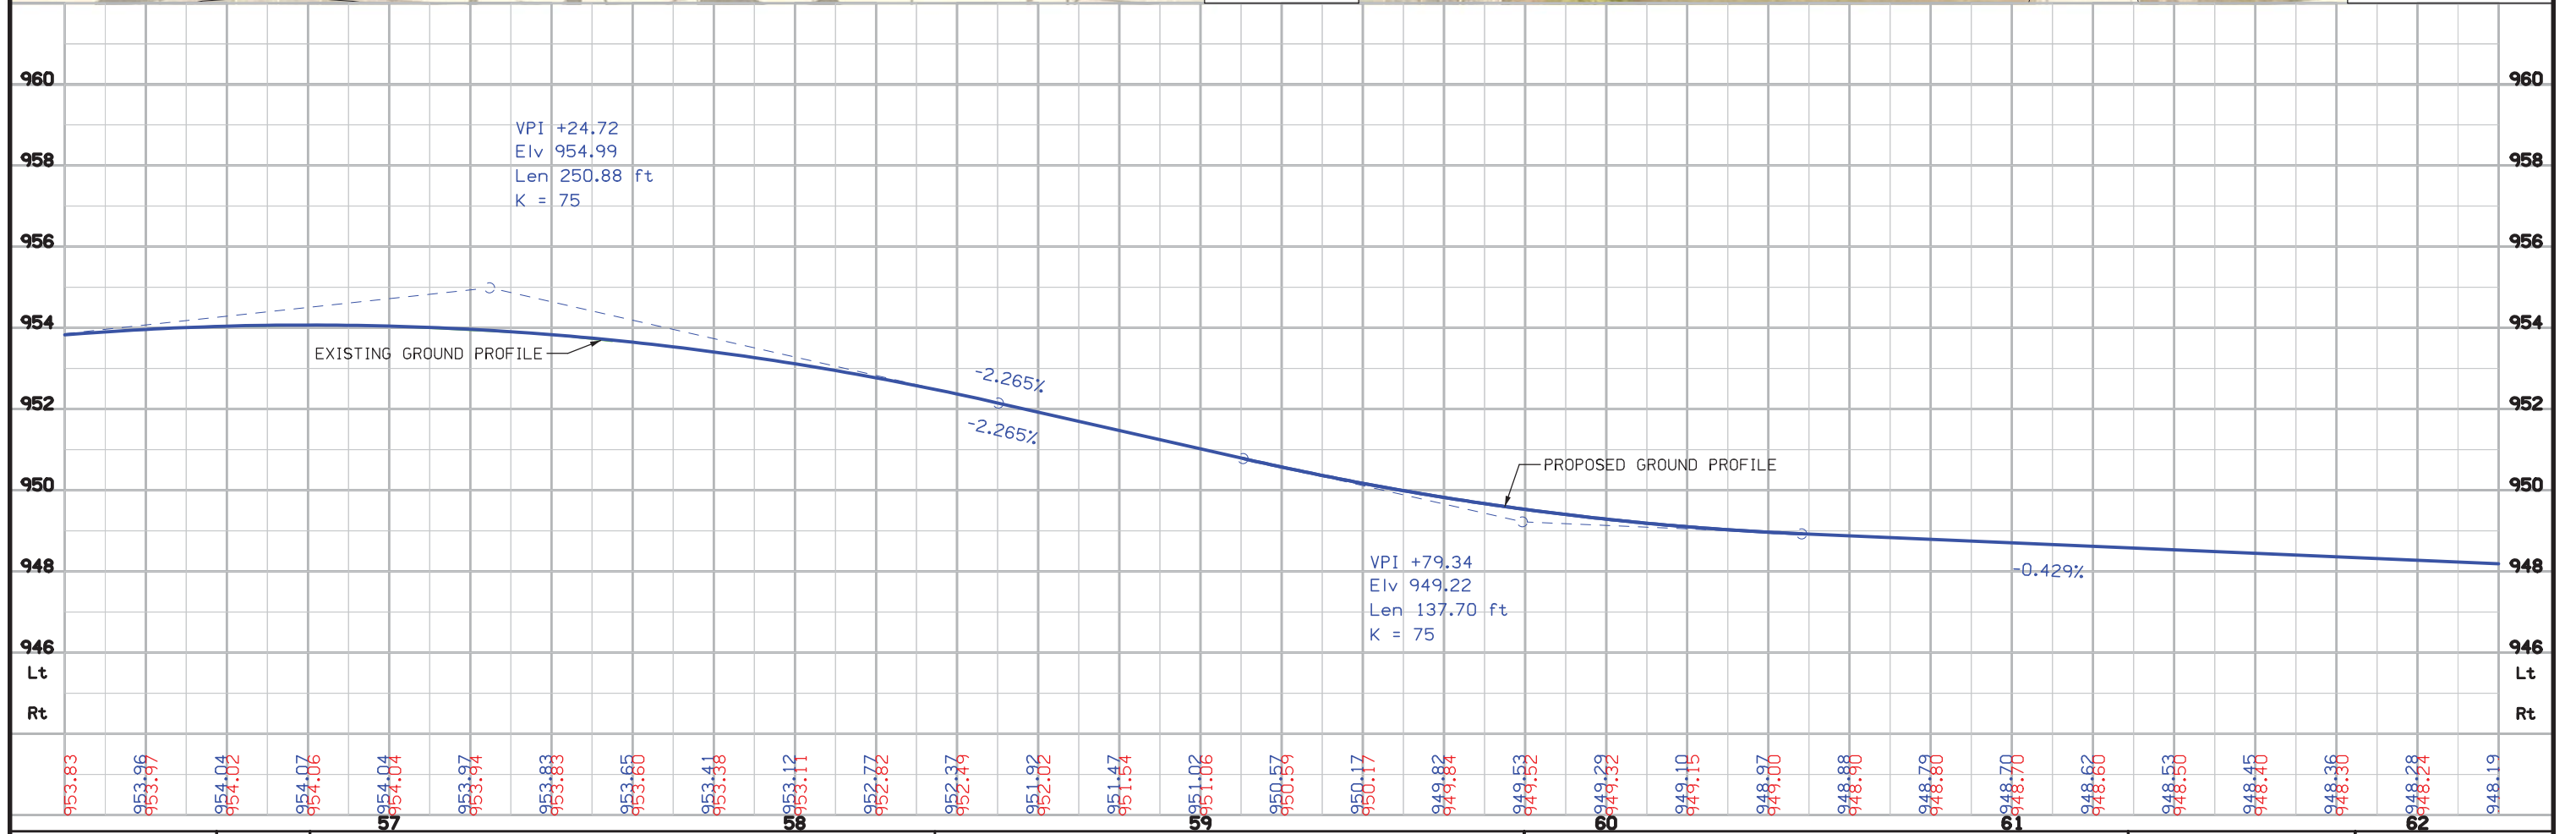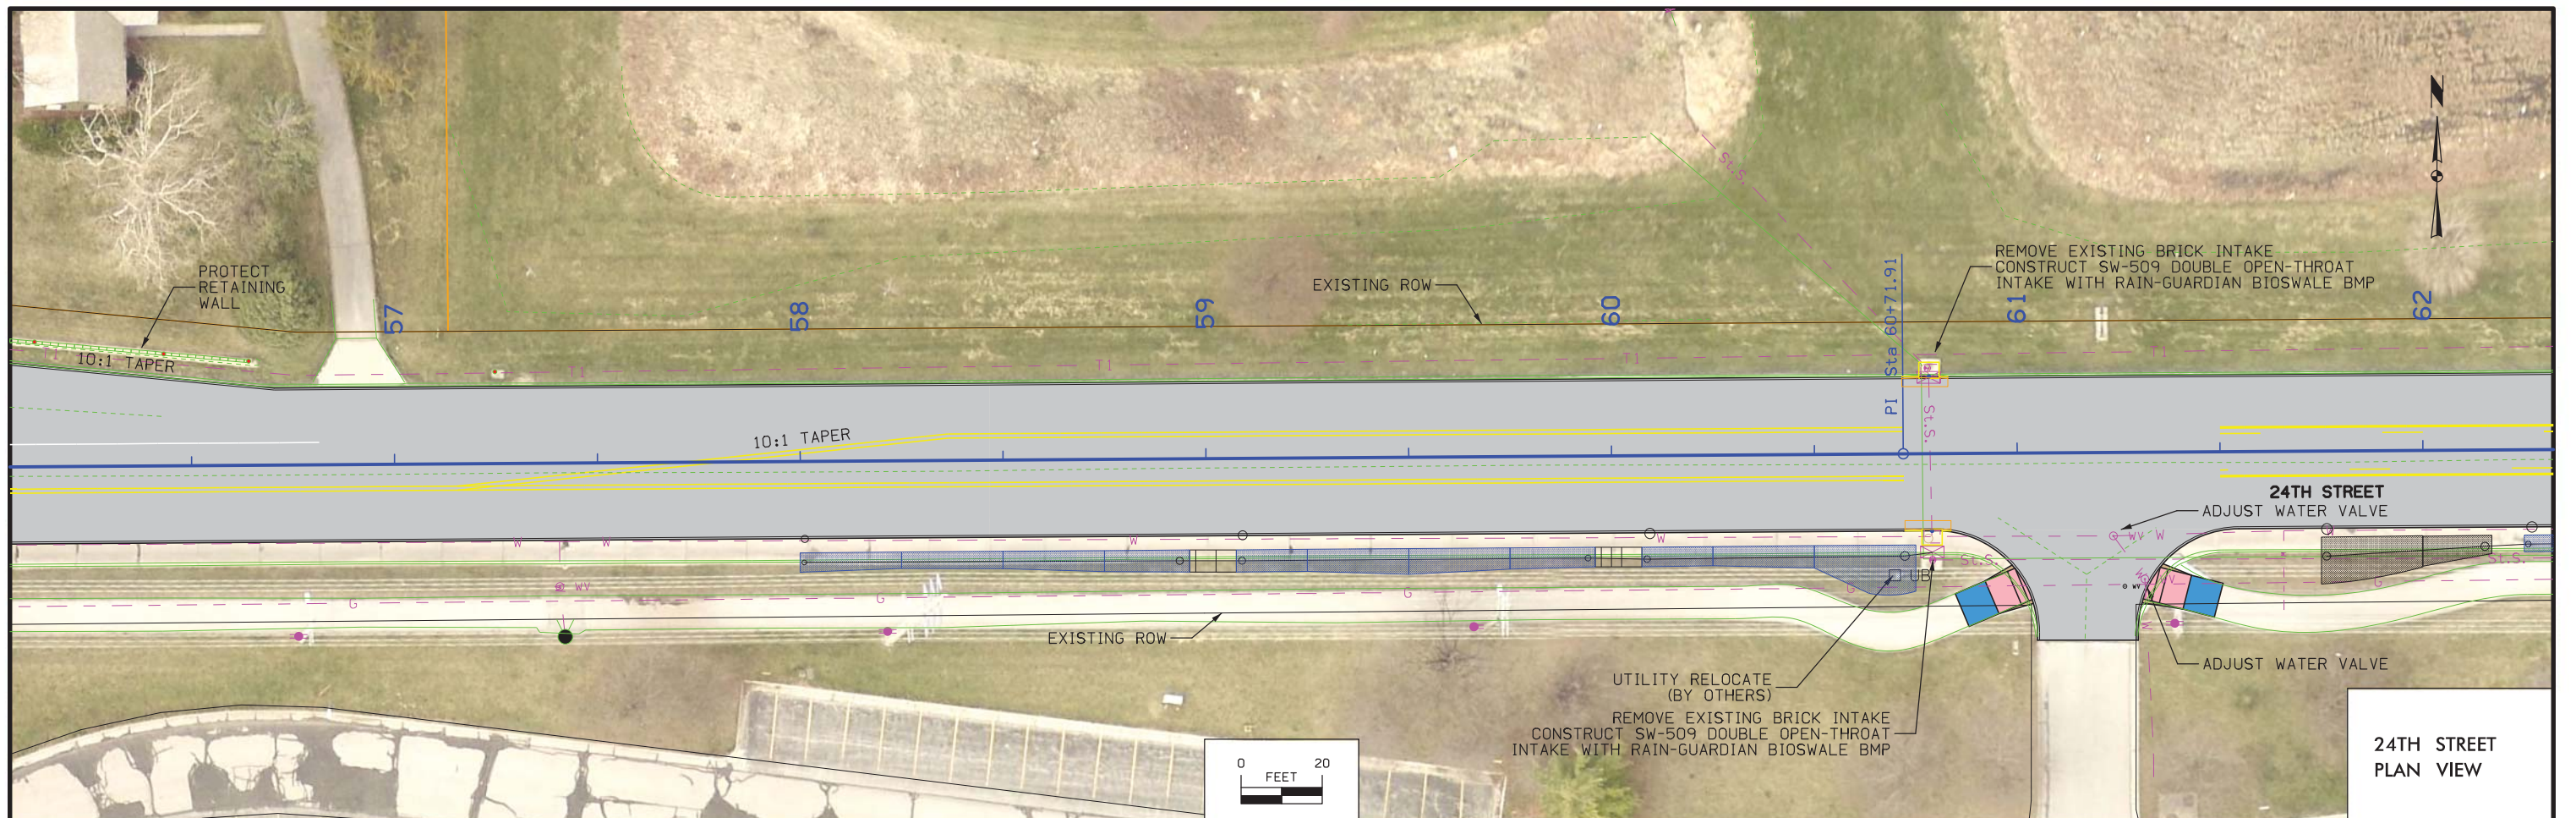


FILE NO.	ENGLISH	DESIGN TEAM	COUNTY	PROJECT NUMBER	SHEET NUMBER	E.2
----------	---------	-------------	--------	----------------	--------------	------------

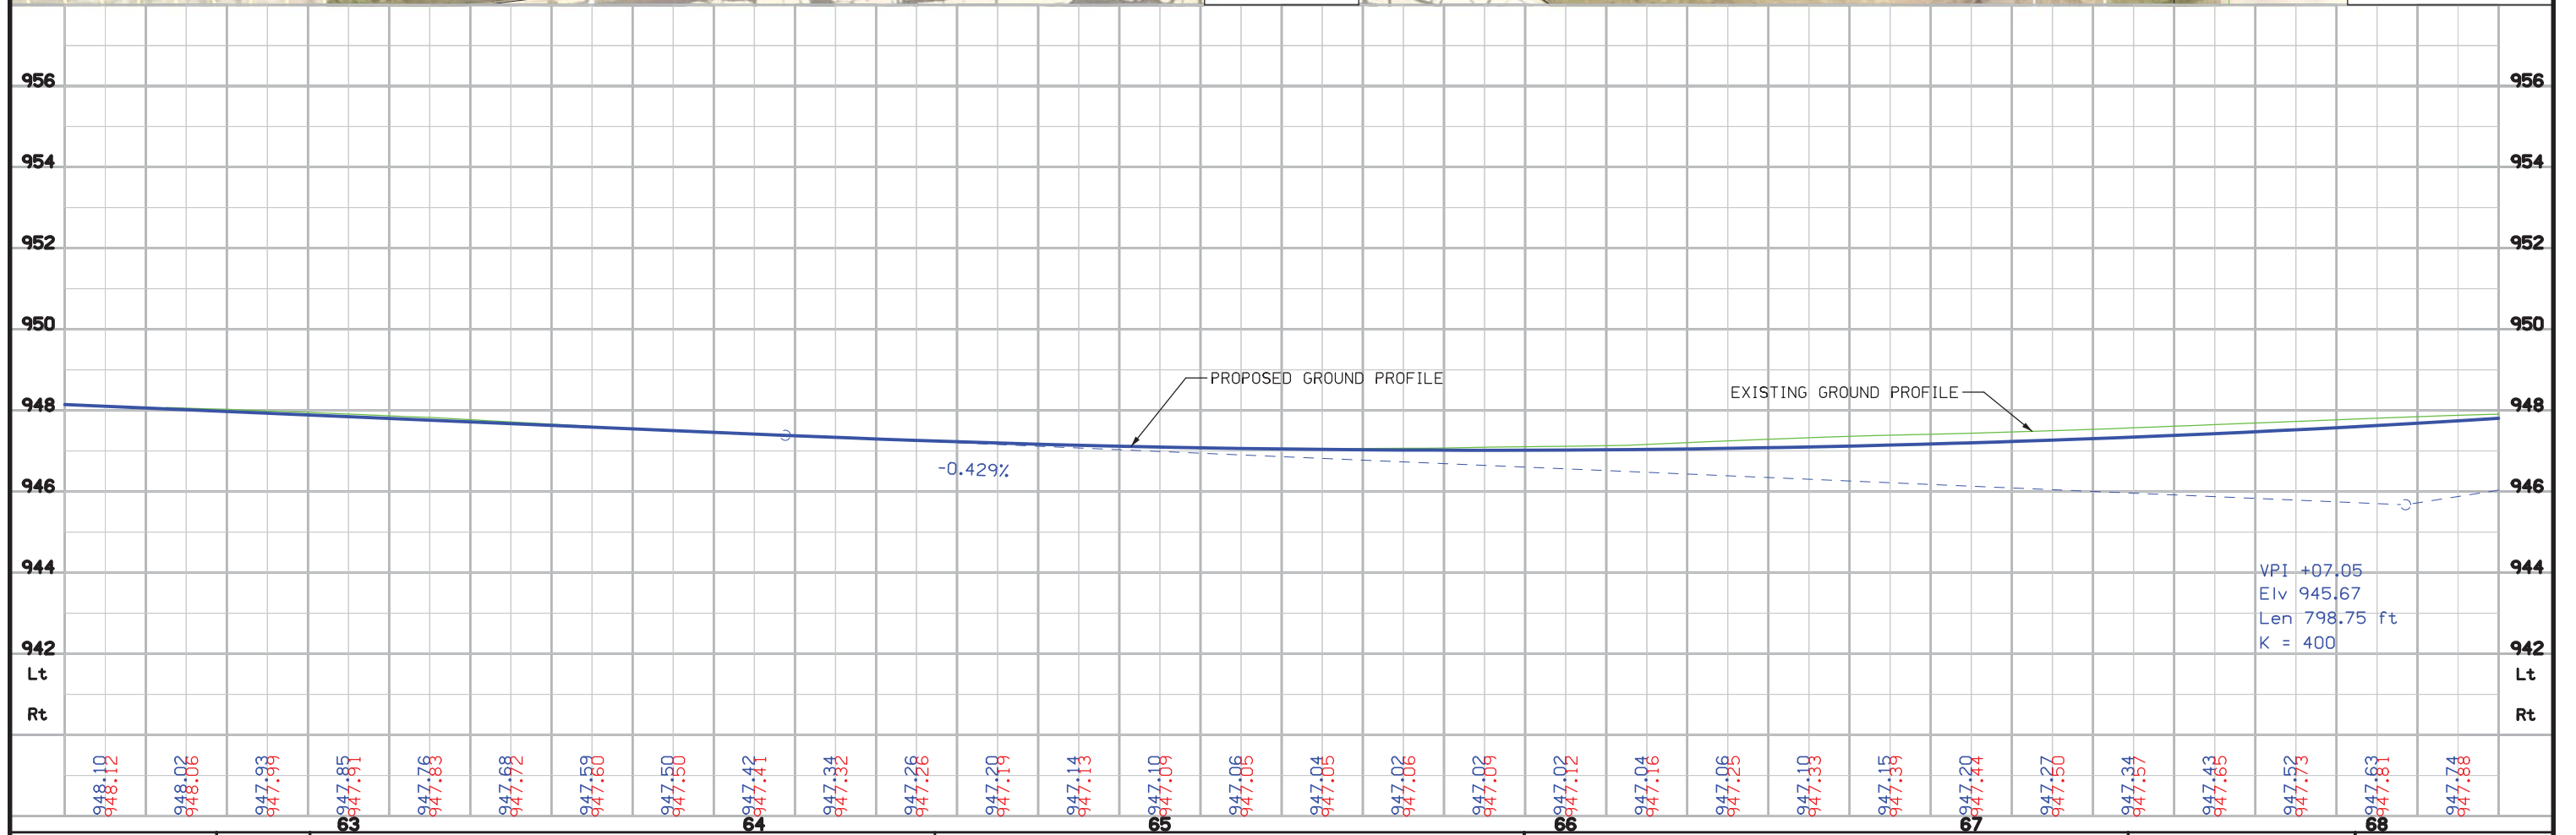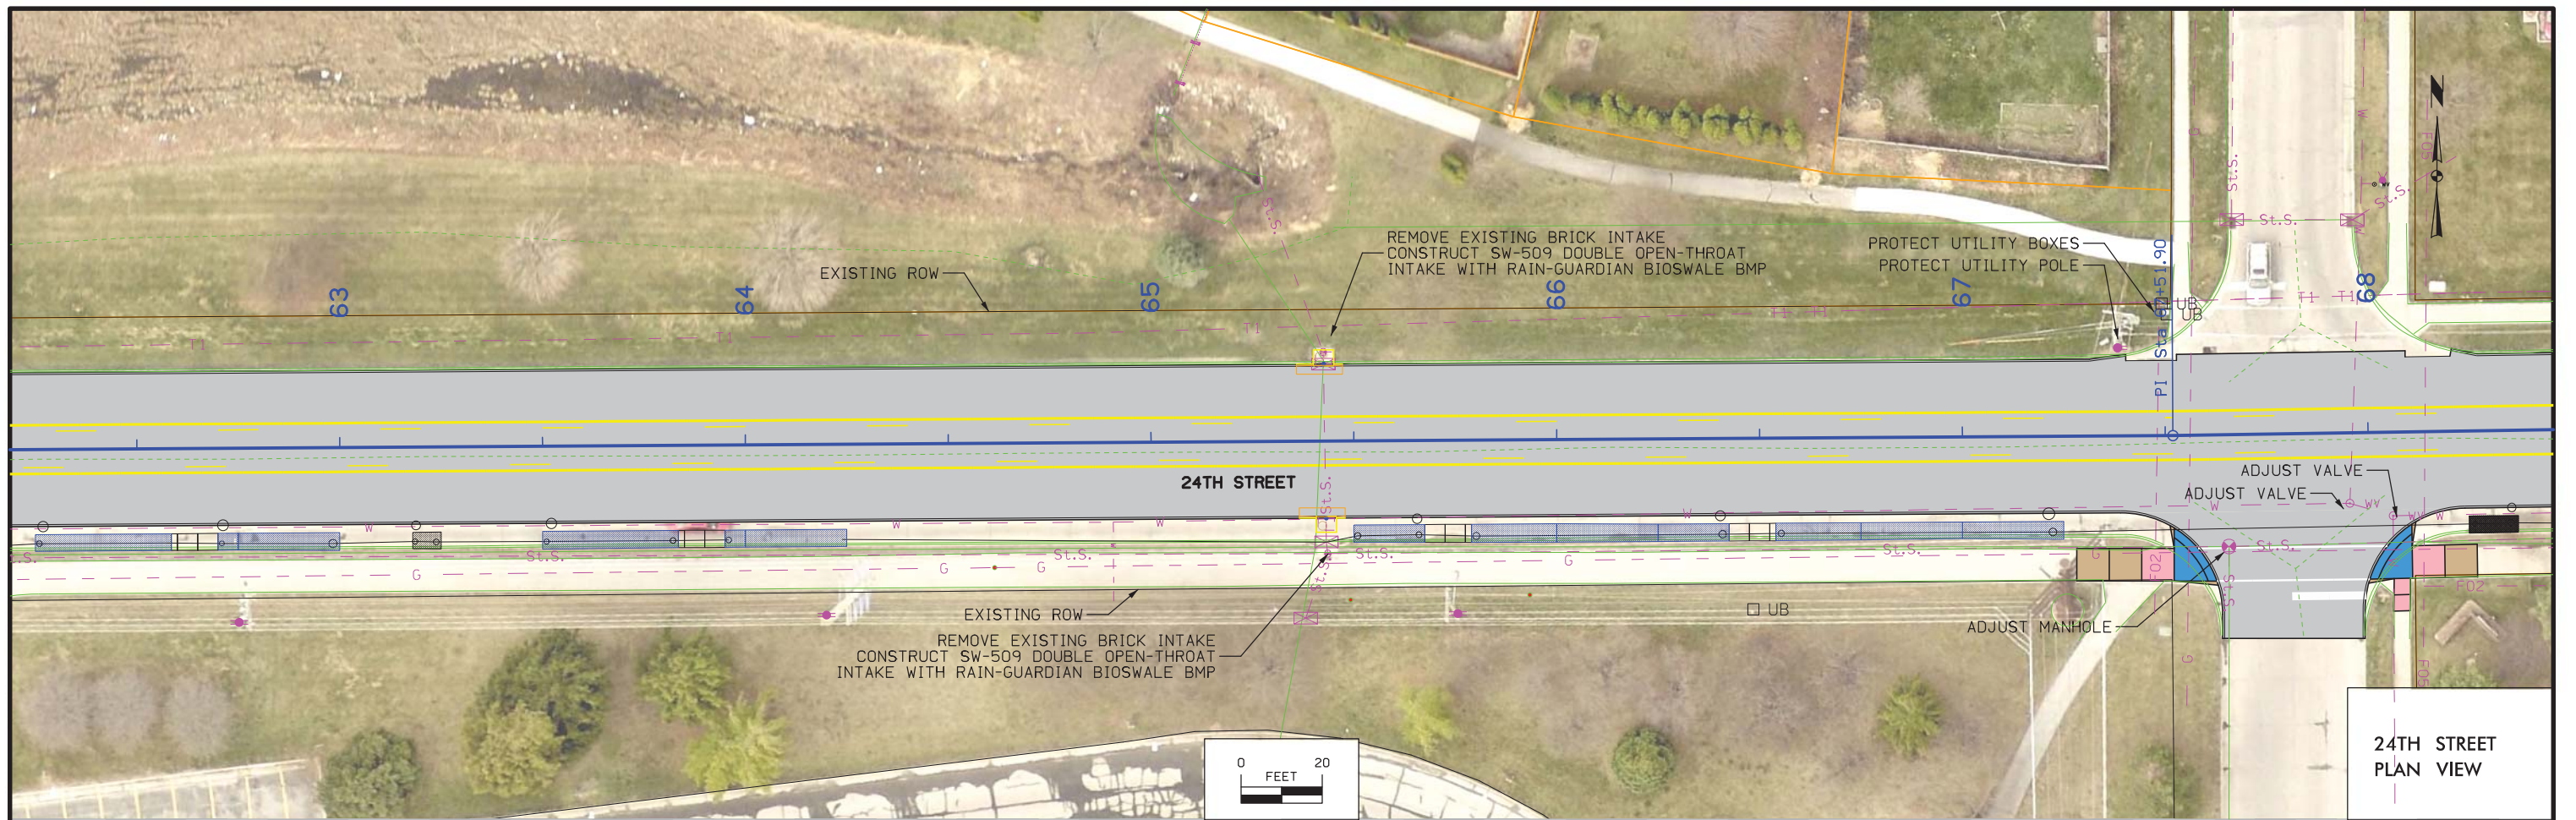


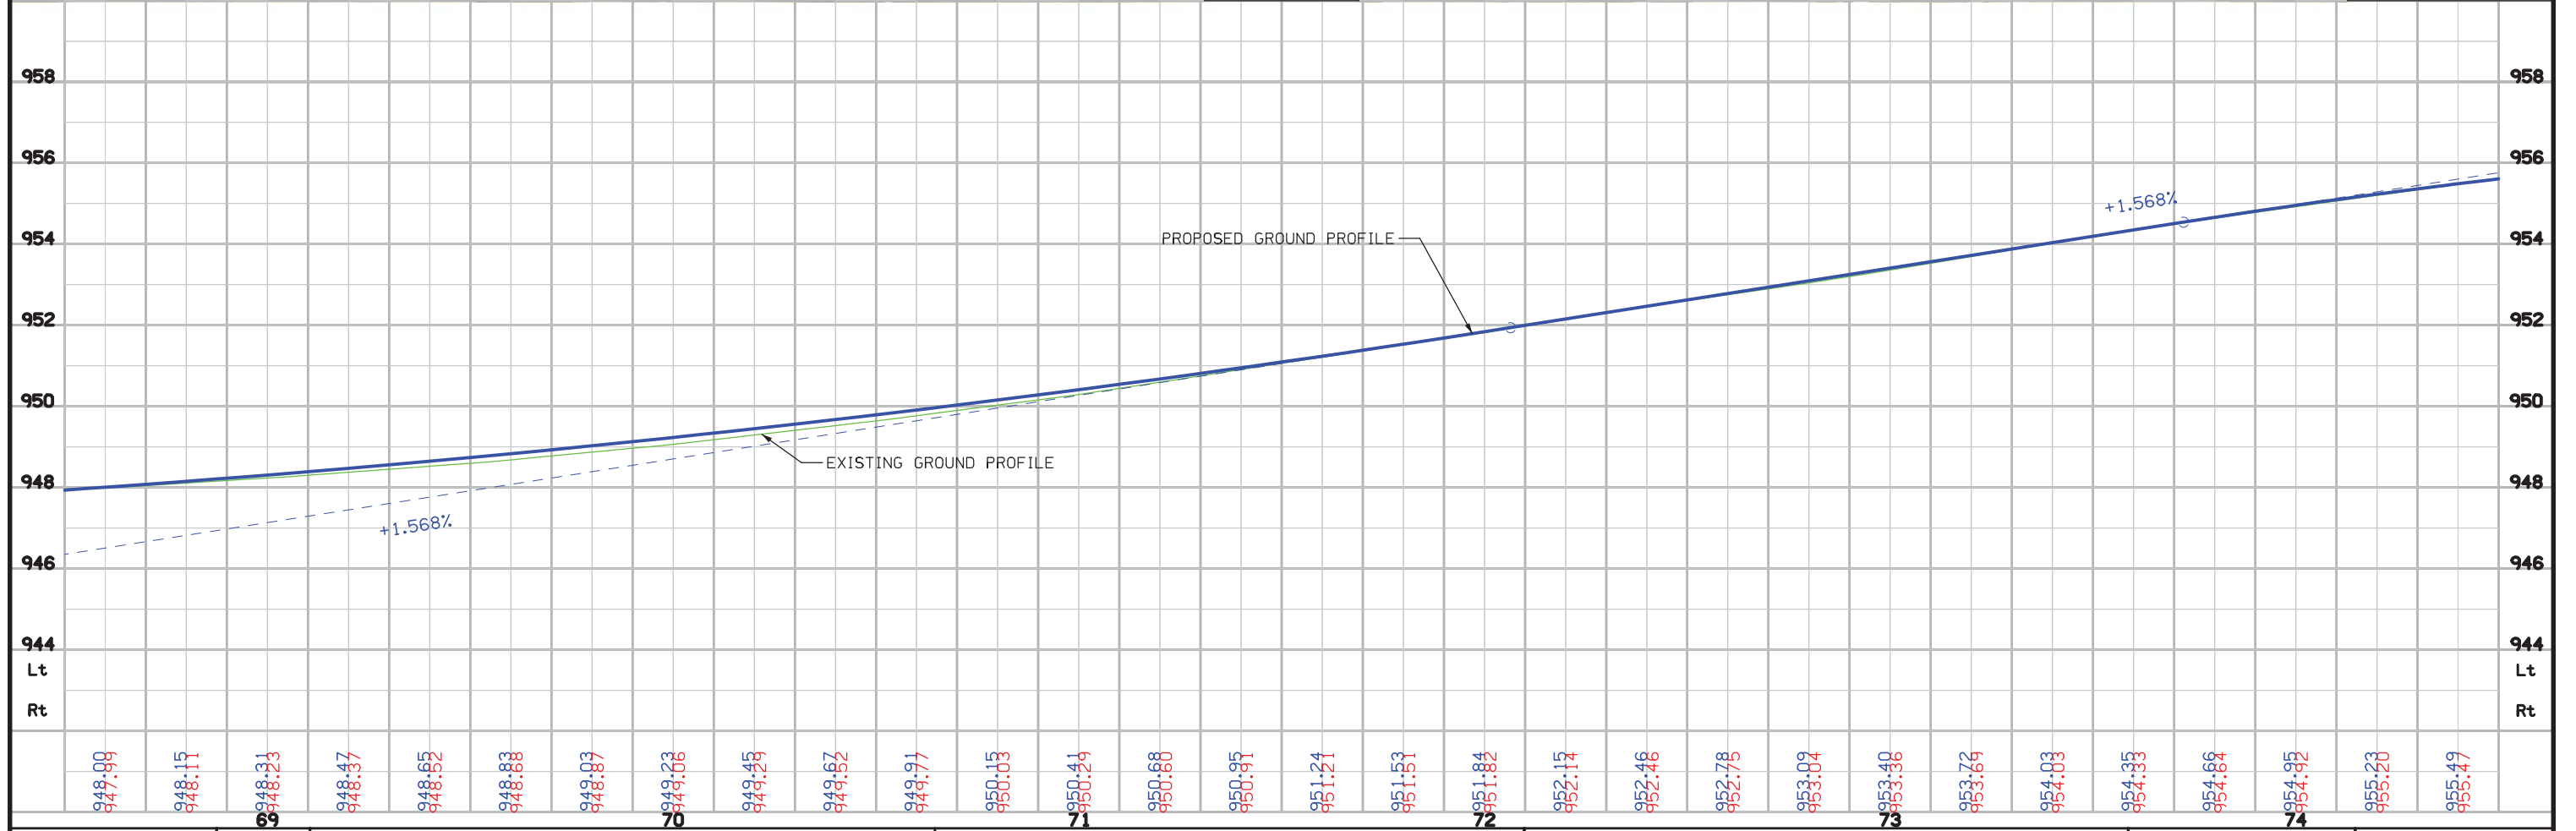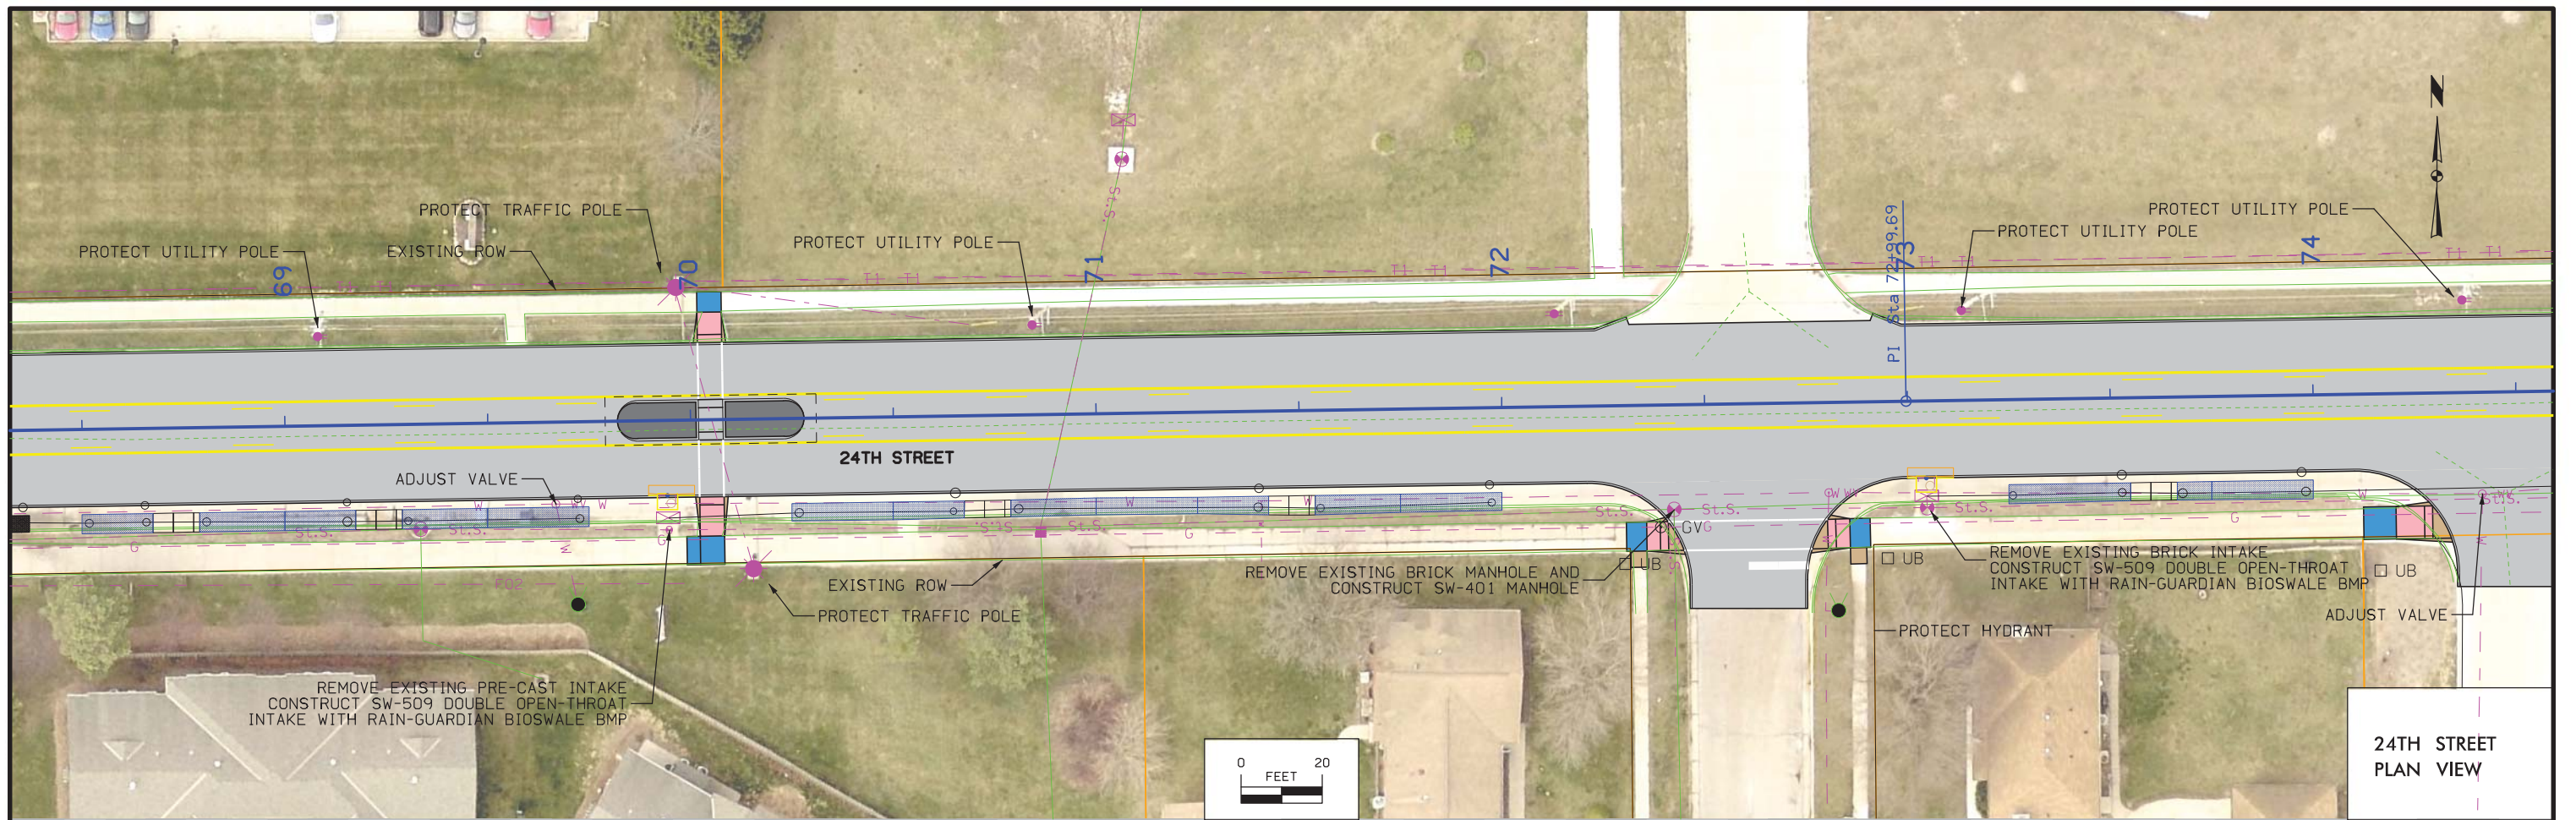

FILE NO.	ENGLISH	DESIGN TEAM	COUNTY	PROJECT NUMBER	SHEET NUMBER
					E.4

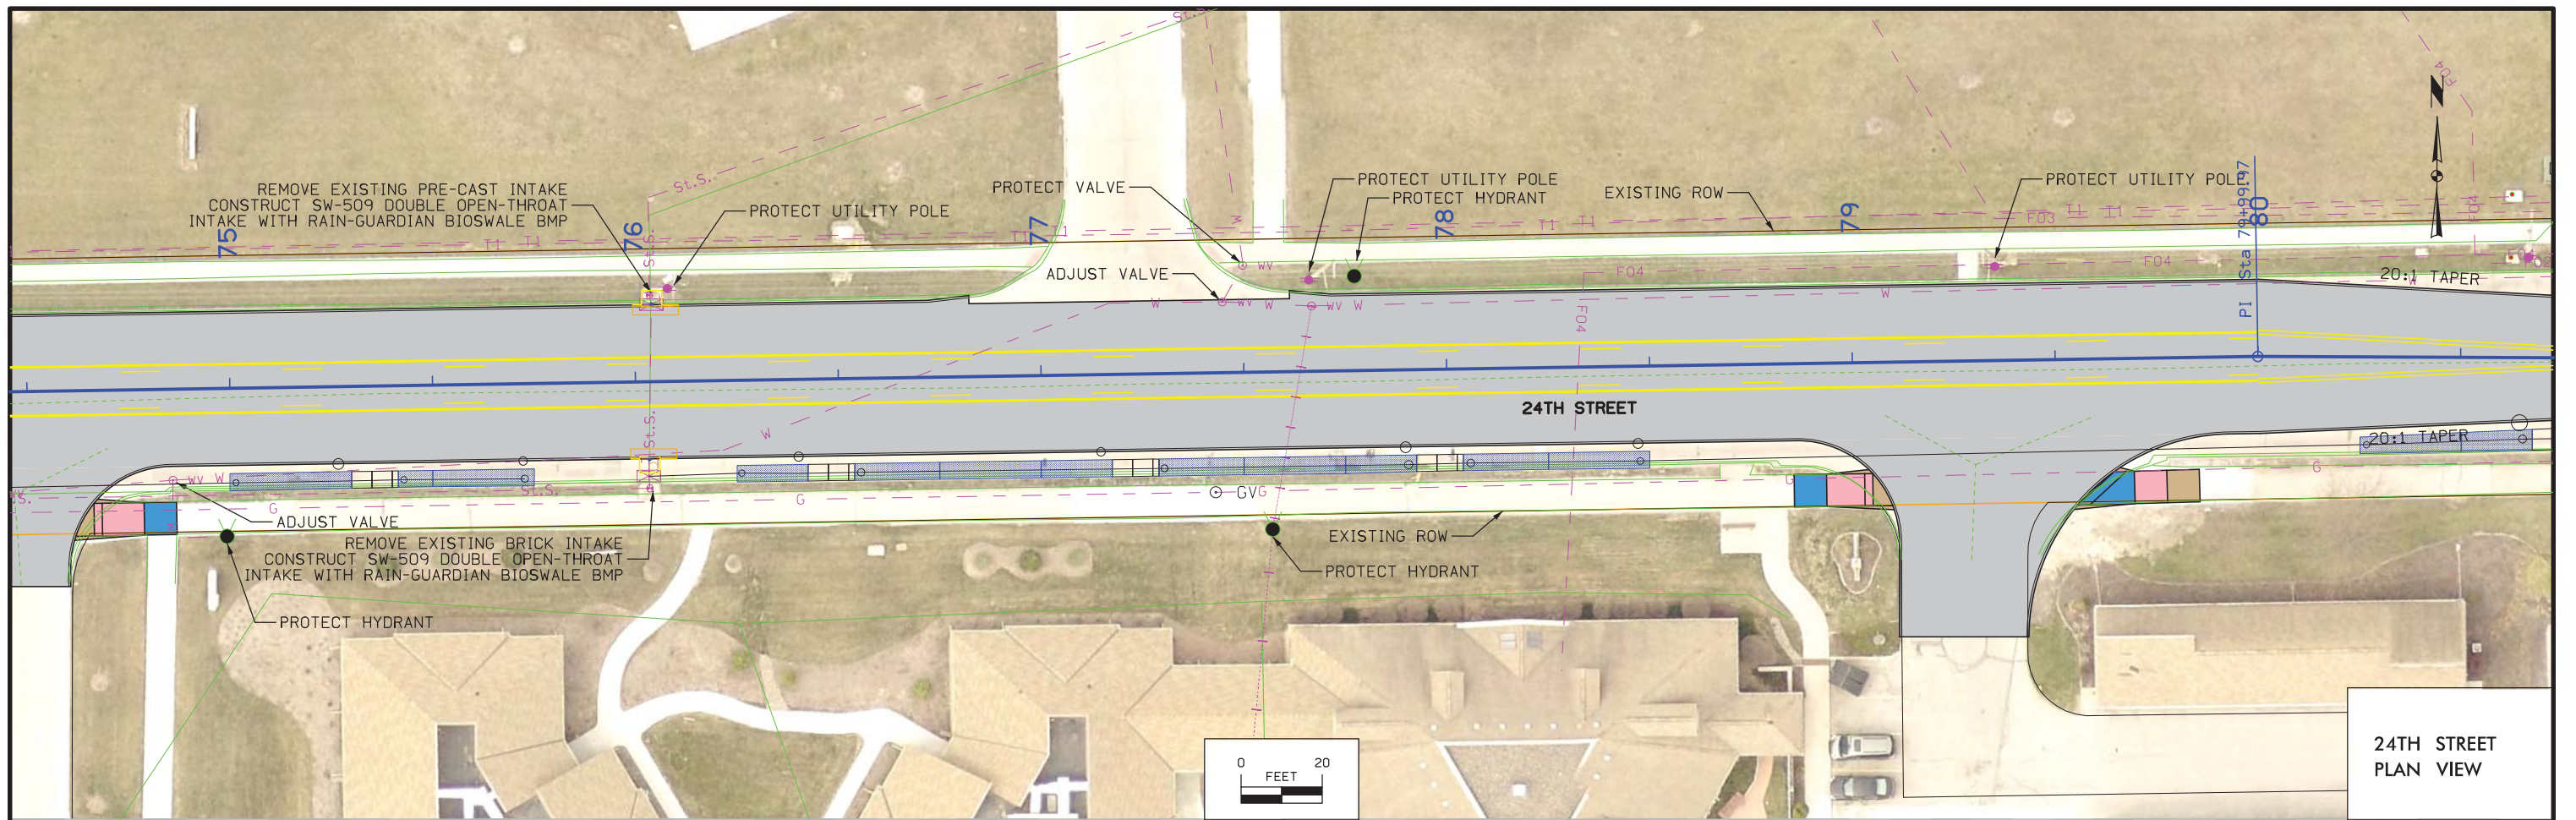

24TH STREET
PLAN VIEW

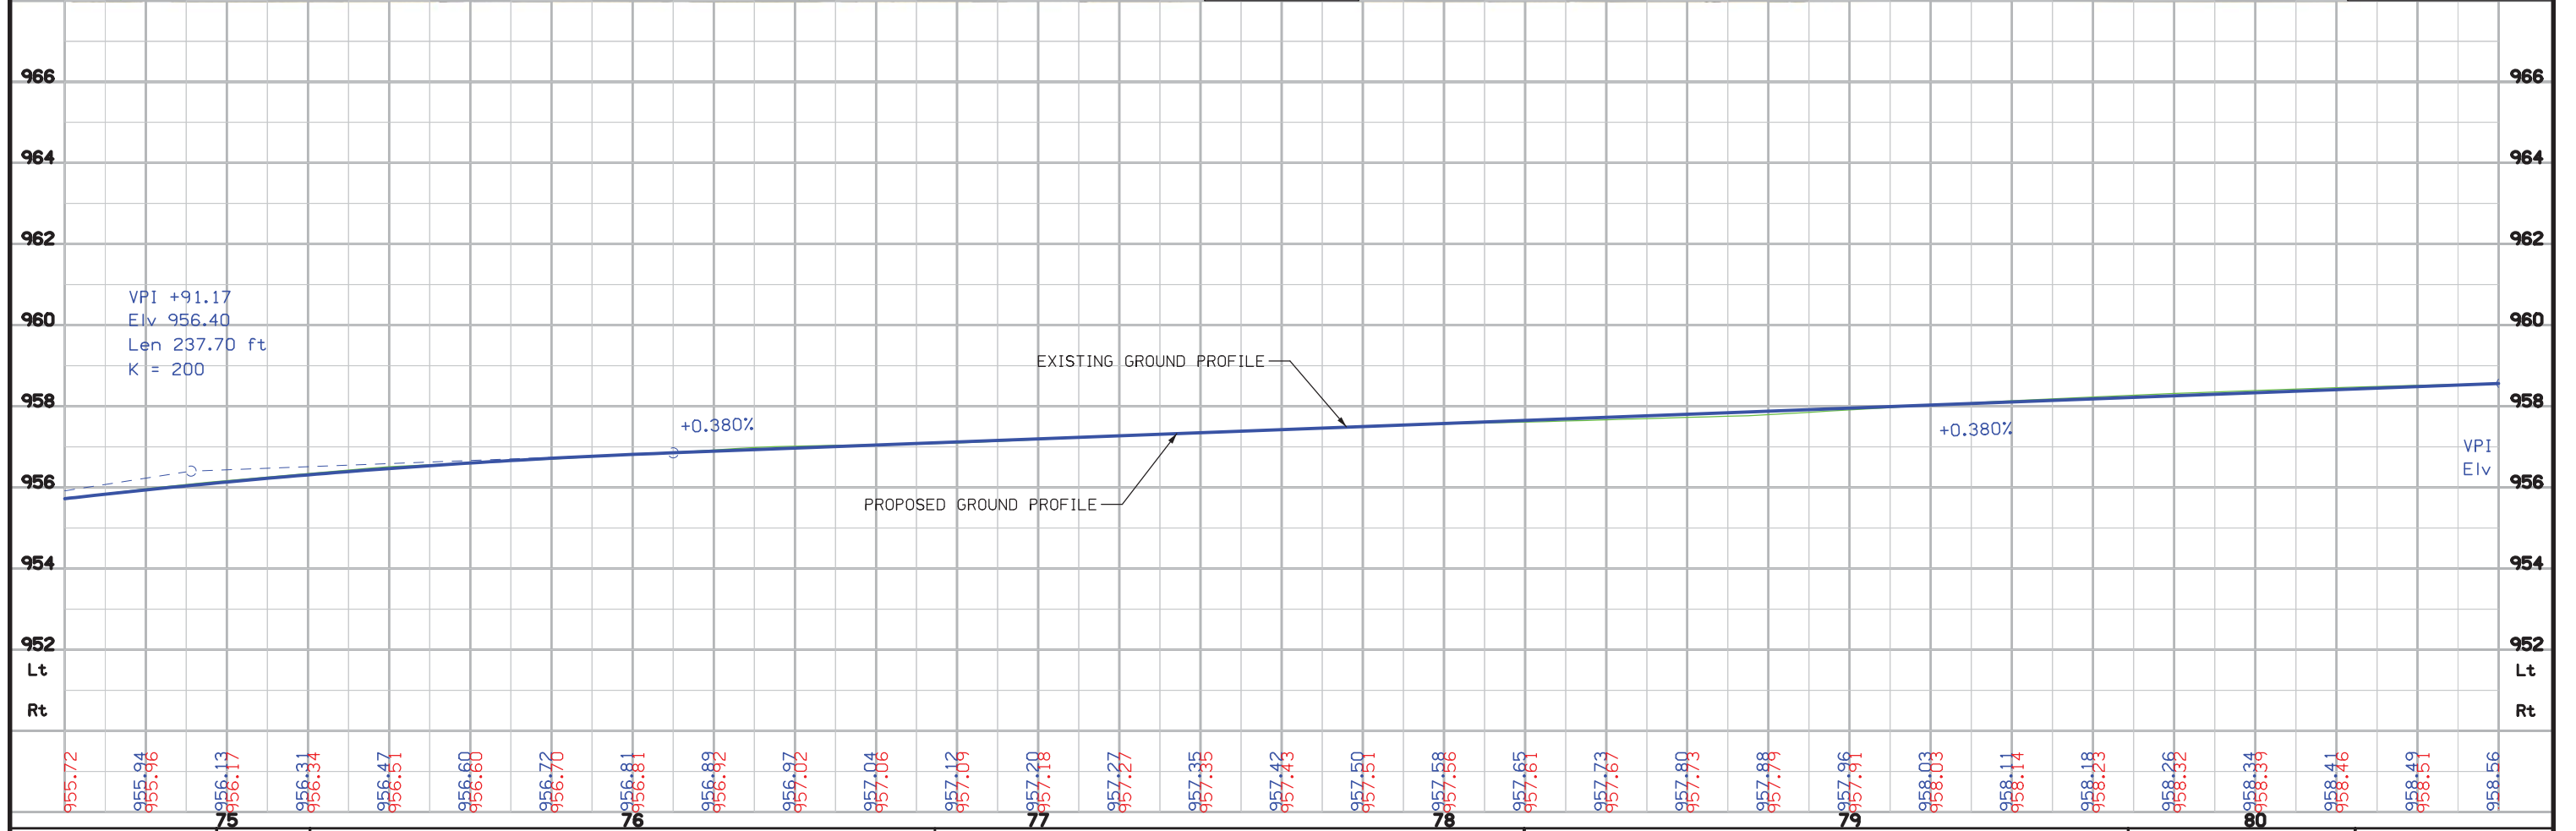

FILE NO.	ENGLISH	DESIGN TEAM	COUNTY	PROJECT NUMBER	SHEET NUMBER	E.5
----------	---------	-------------	--------	----------------	--------------	------------

