













LEGEND:

-  AIRPORT PROPERTY LINE
-  8' TALL CHAIN LINK FENCE WITHOUT OUTRIGGERS OR SKIRT
-  8' TALL WOVEN WIRE FENCE WITH OUTRIGGERS AND SKIRT
-  8' TALL CHAIN LINK FENCE WITH OUTRIGGERS AND SKIRT
-  8' TALL CHAIN LINK FENCE WITH OUTRIGGERS BUT WITHOUT SKIRT
-  6' TALL CHAIN LINK FENCE BASE MOUNTED WITHOUT OUTRIGGERS OR SKIRT
-  4' TALL FIELD FENCE
-  EXISTING FENCE TO REMAIN
-  PROPOSED PCC
-  GRANULAR SURFACE
-  DELINEATED WETLAND

NOTES:

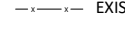1. CONTRACTOR WILL NOT BE PERMITTED ON THE PROPERTY ADJACENT TO AIRPORT PROPERTY AT ANY TIME.
2. CONTRACTOR SHALL TAKE ALL MEANS NECESSARY TO AVOID DISTURBANCE OF EXISTING PROPERTY CORNER PINS DURING CONSTRUCTION. ANY PROPERTY PINS DISTURBED SHALL BE RE-SET BY A LICENSED LAND SURVEYOR AT THE EXPENSE OF THE CONTRACTOR.
3. CONTRACTOR SHALL DETERMINE MEANS NECESSARY TO VALIDATE UTILITY LOCATIONS (PUBLIC AND PRIVATE), INCLUDING BUT NOT LIMITED TO, POTHOLING, WIRE TRACING, ETC.
4. CONTRACTOR SHALL BE FIT THE FENCE ALIGNMENT AND POST LOCATIONS TO AVOID UTILITIES WHERE POSSIBLE. ALIGNMENT ADJUSTMENTS SHALL BE LIMITED, ALIGNMENT SHALL FOLLOW THE GENERAL ROUTE SHOWN IN THE PLANS.
5. SEE SHEETS P.18 FOR ADDITIONAL INFORMATION ON GATES

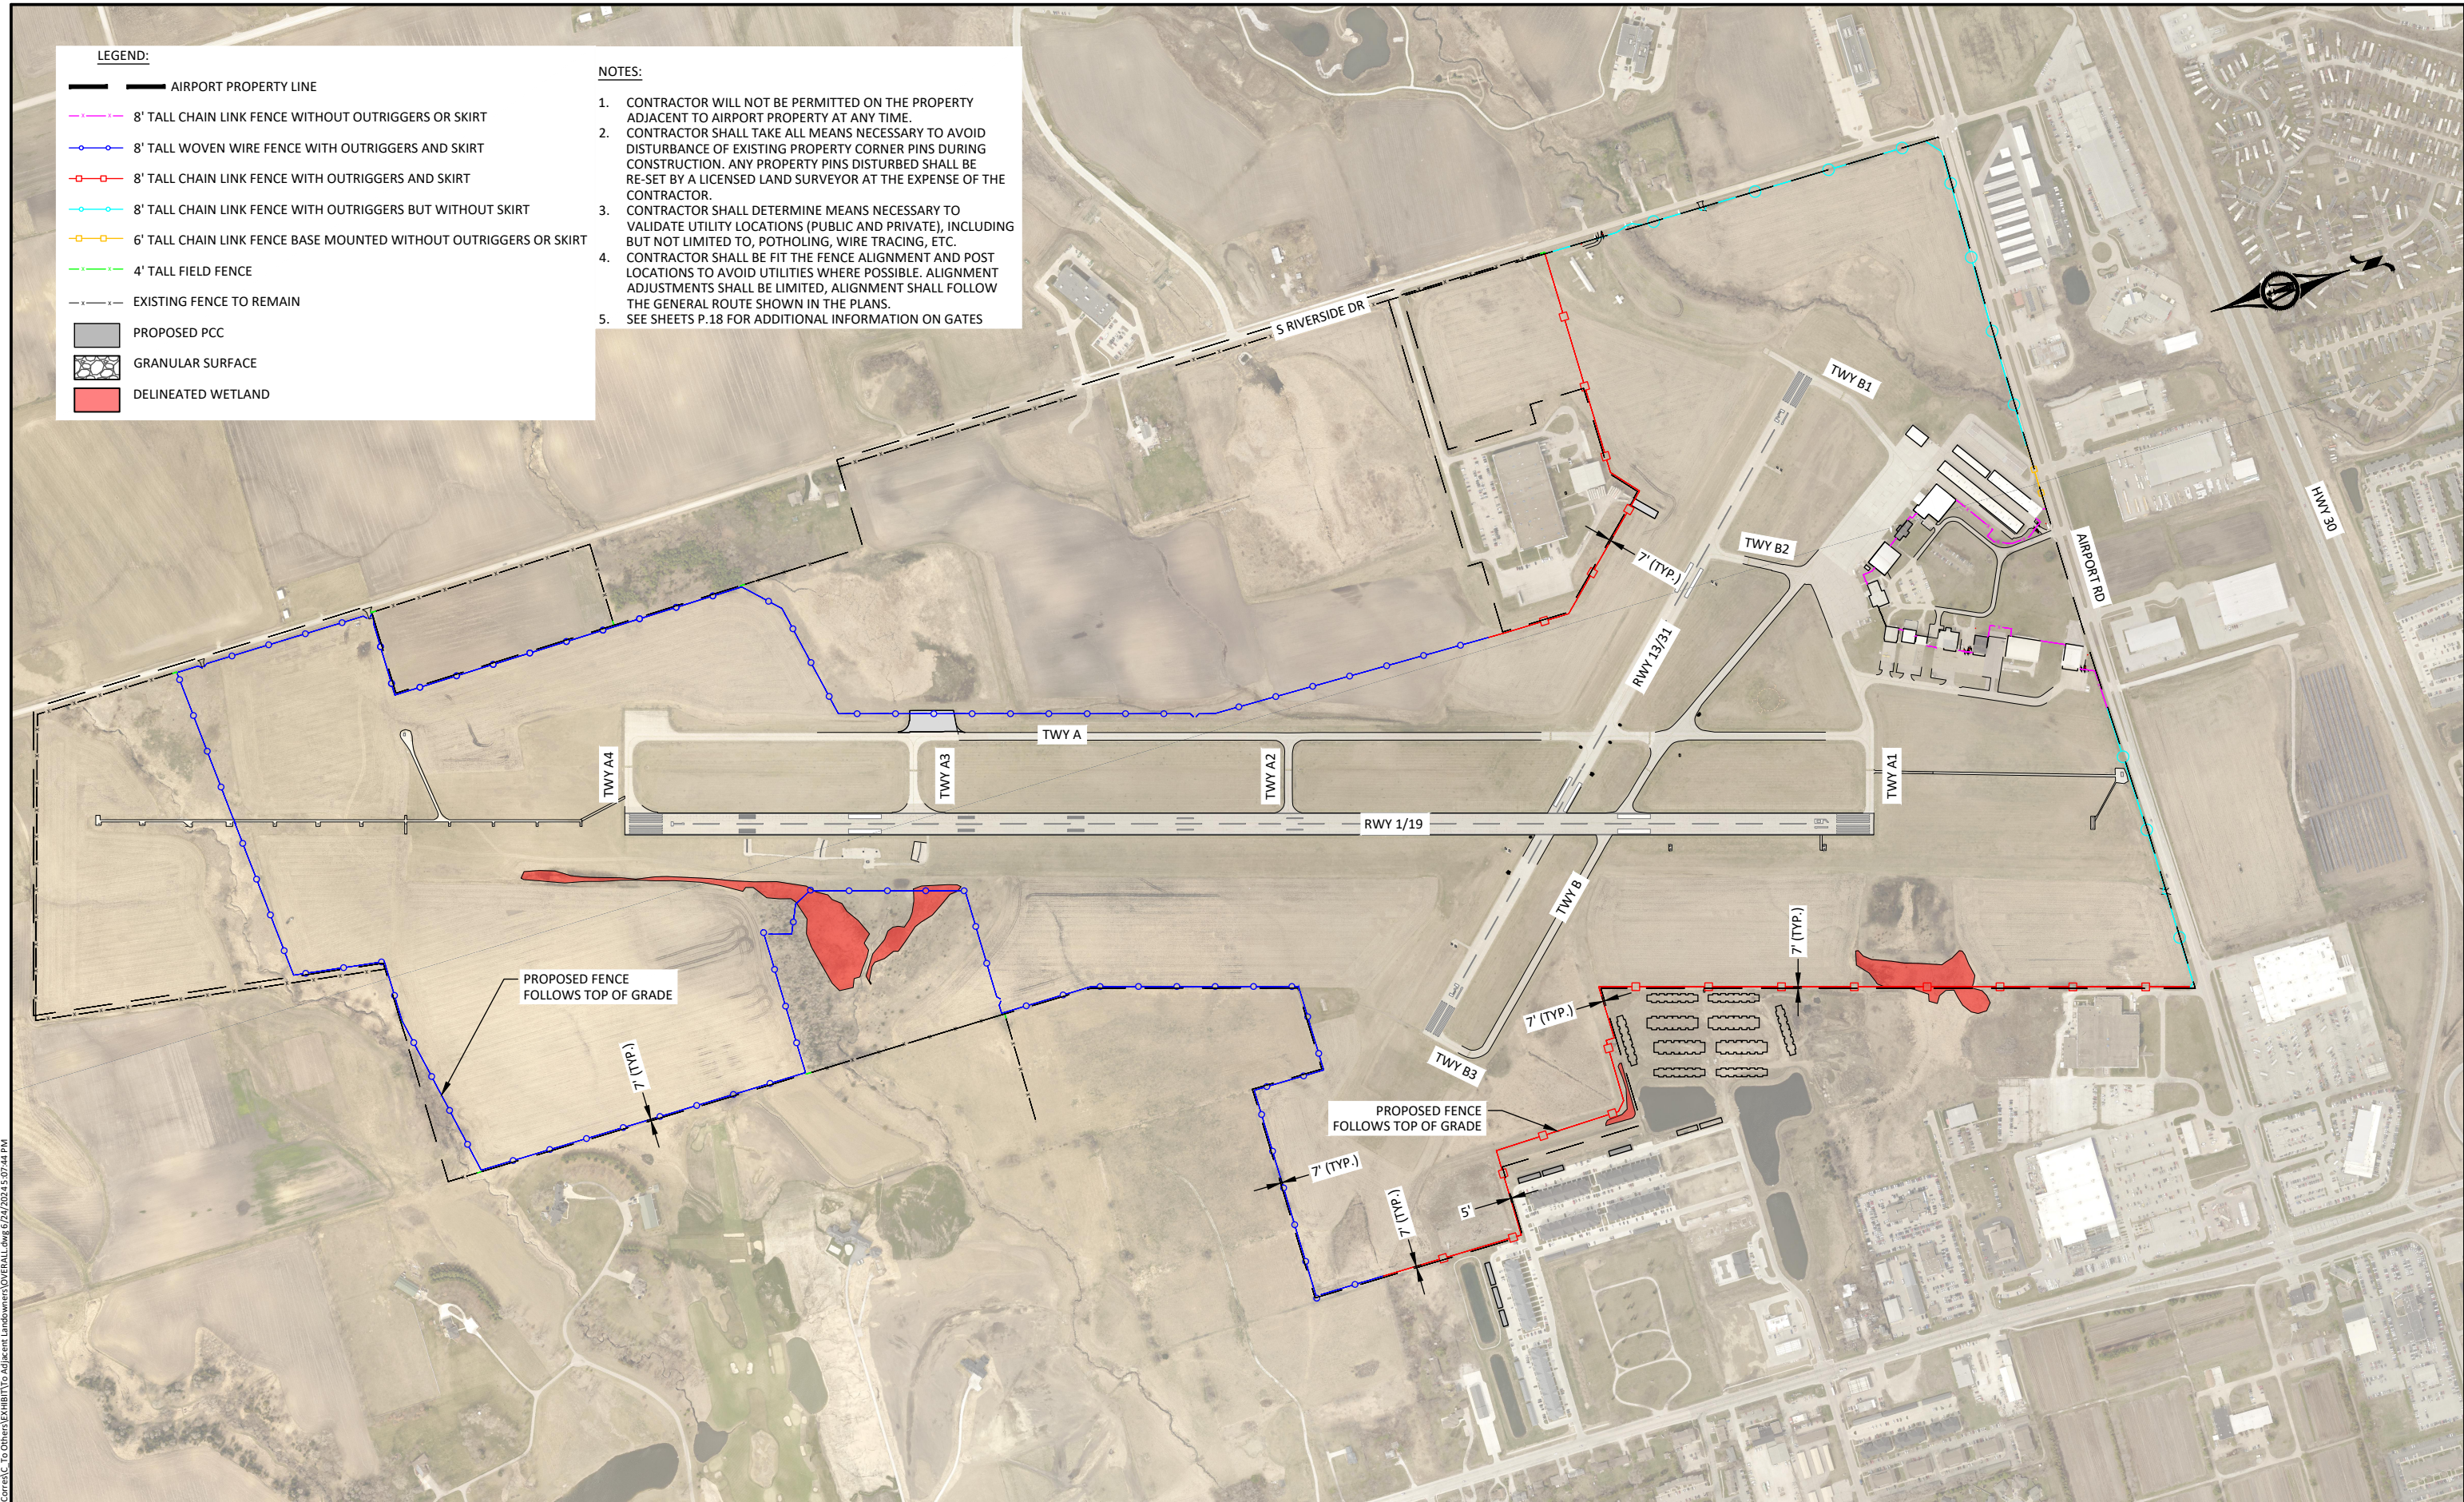

PROPOSED FENCE FOLLOWS TOP OF GRADE

PROPOSED FENCE FOLLOWS TOP OF GRADE



1519 BALTIMORE DRIVE
AMES, IOWA 50010
Phone: (515) 233-6100
Email: Ames@bolton-menk.com
www.bolton-menk.com



DESIGNED	REV	DESCRIPTION	DATE
CDW			
CDW			
JPR			
CLIENT PROJ. NO. 015.132070			

AMES MUNICIPAL AIRPORT
WILDLIFE FENCING IMPROVEMENTS
PROPOSED FENCE SHEET LAYOUT

SHEET
P.01

© Bolton & Menk, Inc. 2024. All Rights Reserved. Ames, IA 50010. 015.132070.1. Corrected. To Others EXHIBIT TO Adjacent Landowners\OVERALL.dwg 6/24/2024 4:57:44 PM