







**LEGEND**


-  PROPOSED PAVEMENT
-  PROPOSED SIDEWALK
-  PAVEMENT REMOVAL
-  TRAFFIC SIGNAL LOCATION
-  STOP SIGN LOCATION

N



0 100

SCALE IN FEET

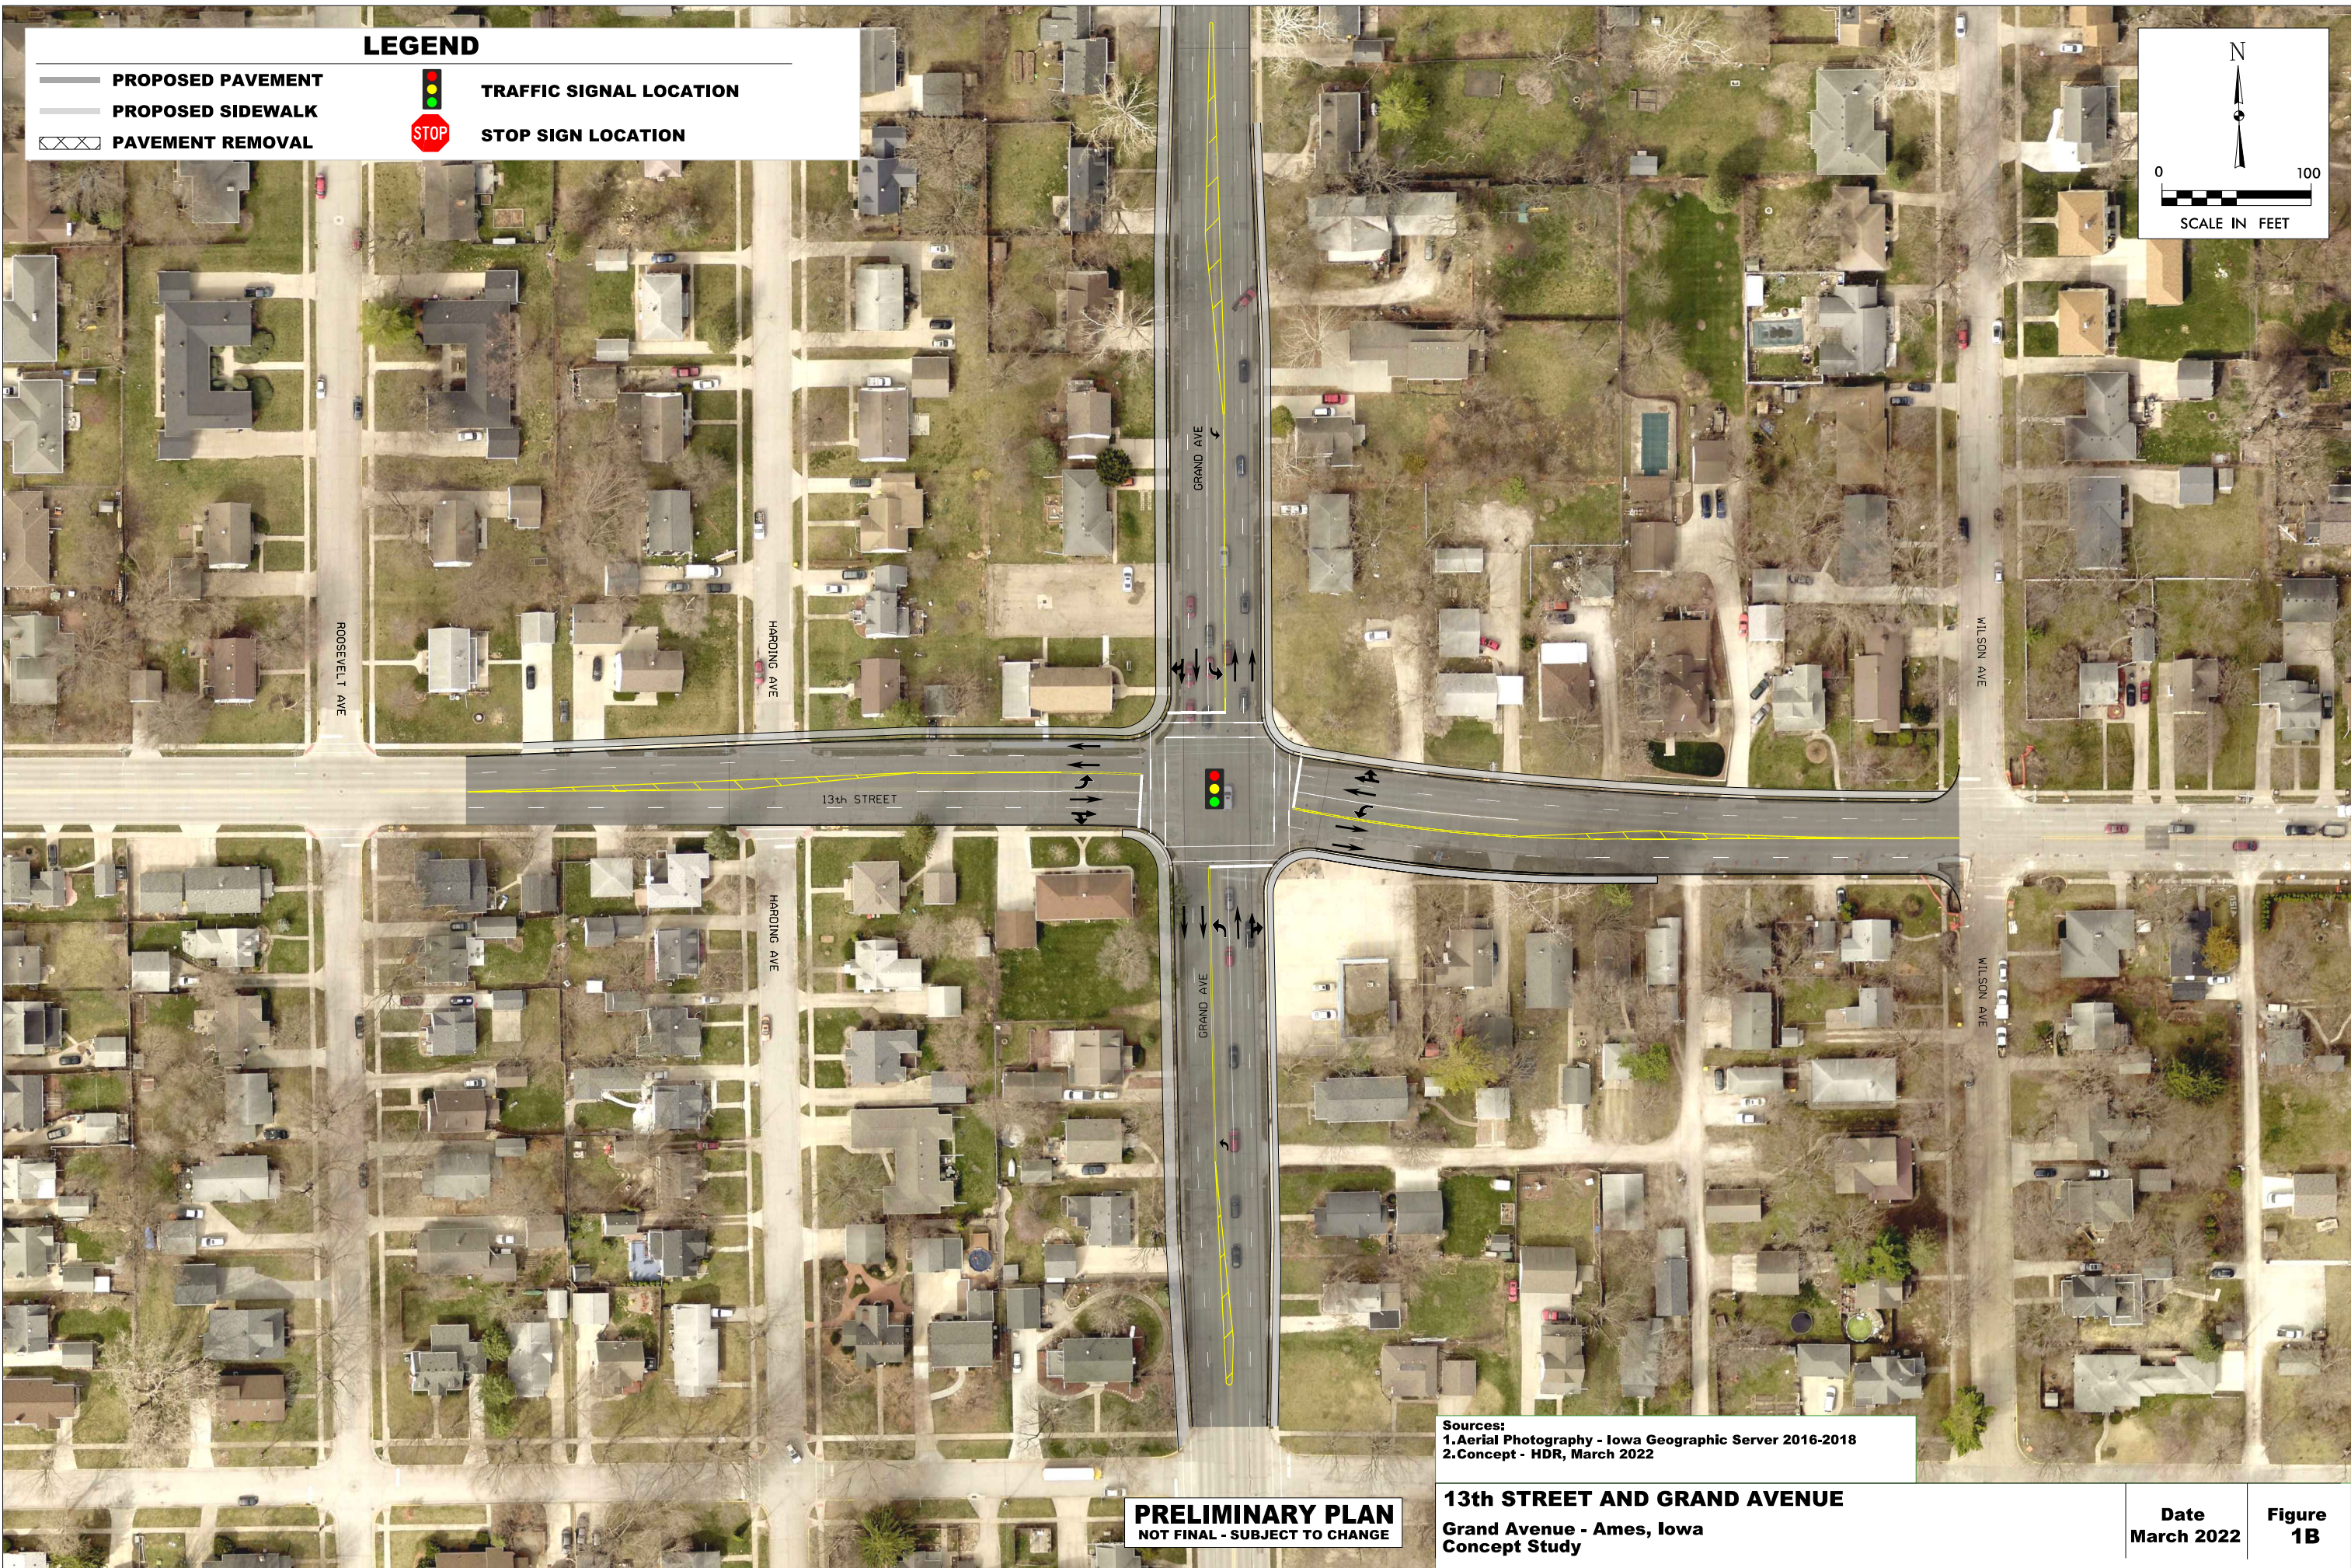

Sources:  
 1. Aerial Photography - Iowa Geographic Server 2016-2018  
 2. Concept - HDR, March 2022

**PRELIMINARY PLAN**  
 NOT FINAL - SUBJECT TO CHANGE

**13th STREET AND GRAND AVENUE**  
 Grand Avenue - Ames, Iowa  
 Concept Study

Date  
 March 2022

Figure  
 1B