

THE SCALE INDICATED IS FOR 22"x34" DRAWING SHEETS.
 11"x17" SHEETS ARE HALF THE INDICATED SCALE.

Loway Creek Stream Restoration

City of Ames
 Ames, Iowa

| ISSUE SCHEDULE | | |
|----------------|----------|-------------------------------|
| ISSUE | DATE | DESCRIPTION |
| 1 | 00/00/20 | ISSUE OR REVISION DESCRIPTION |
| | | |
| | | |
| | | |

ISSUED FOR
 SD, DD, OR CD


 XX%
 NOT FOR
 CONSTRUCTION

COPYRIGHT © 2024 BY CONFLUENCE. ALL RIGHTS RESERVED. THIS DRAWING IS PROVIDED AS AN INSTRUMENT OF SERVICE BY CONFLUENCE, AND IS INTENDED FOR USE ON THIS PROJECT ONLY. ANY REPRODUCTION, USE OR DISCLOSURE OF INFORMATION CONTAINED HEREIN WITHOUT PRIOR WRITTEN CONSENT OF CONFLUENCE IS STRICTLY PROHIBITED.

Planting Plan Index

CONFLUENCE PROJECT # 21550

L100

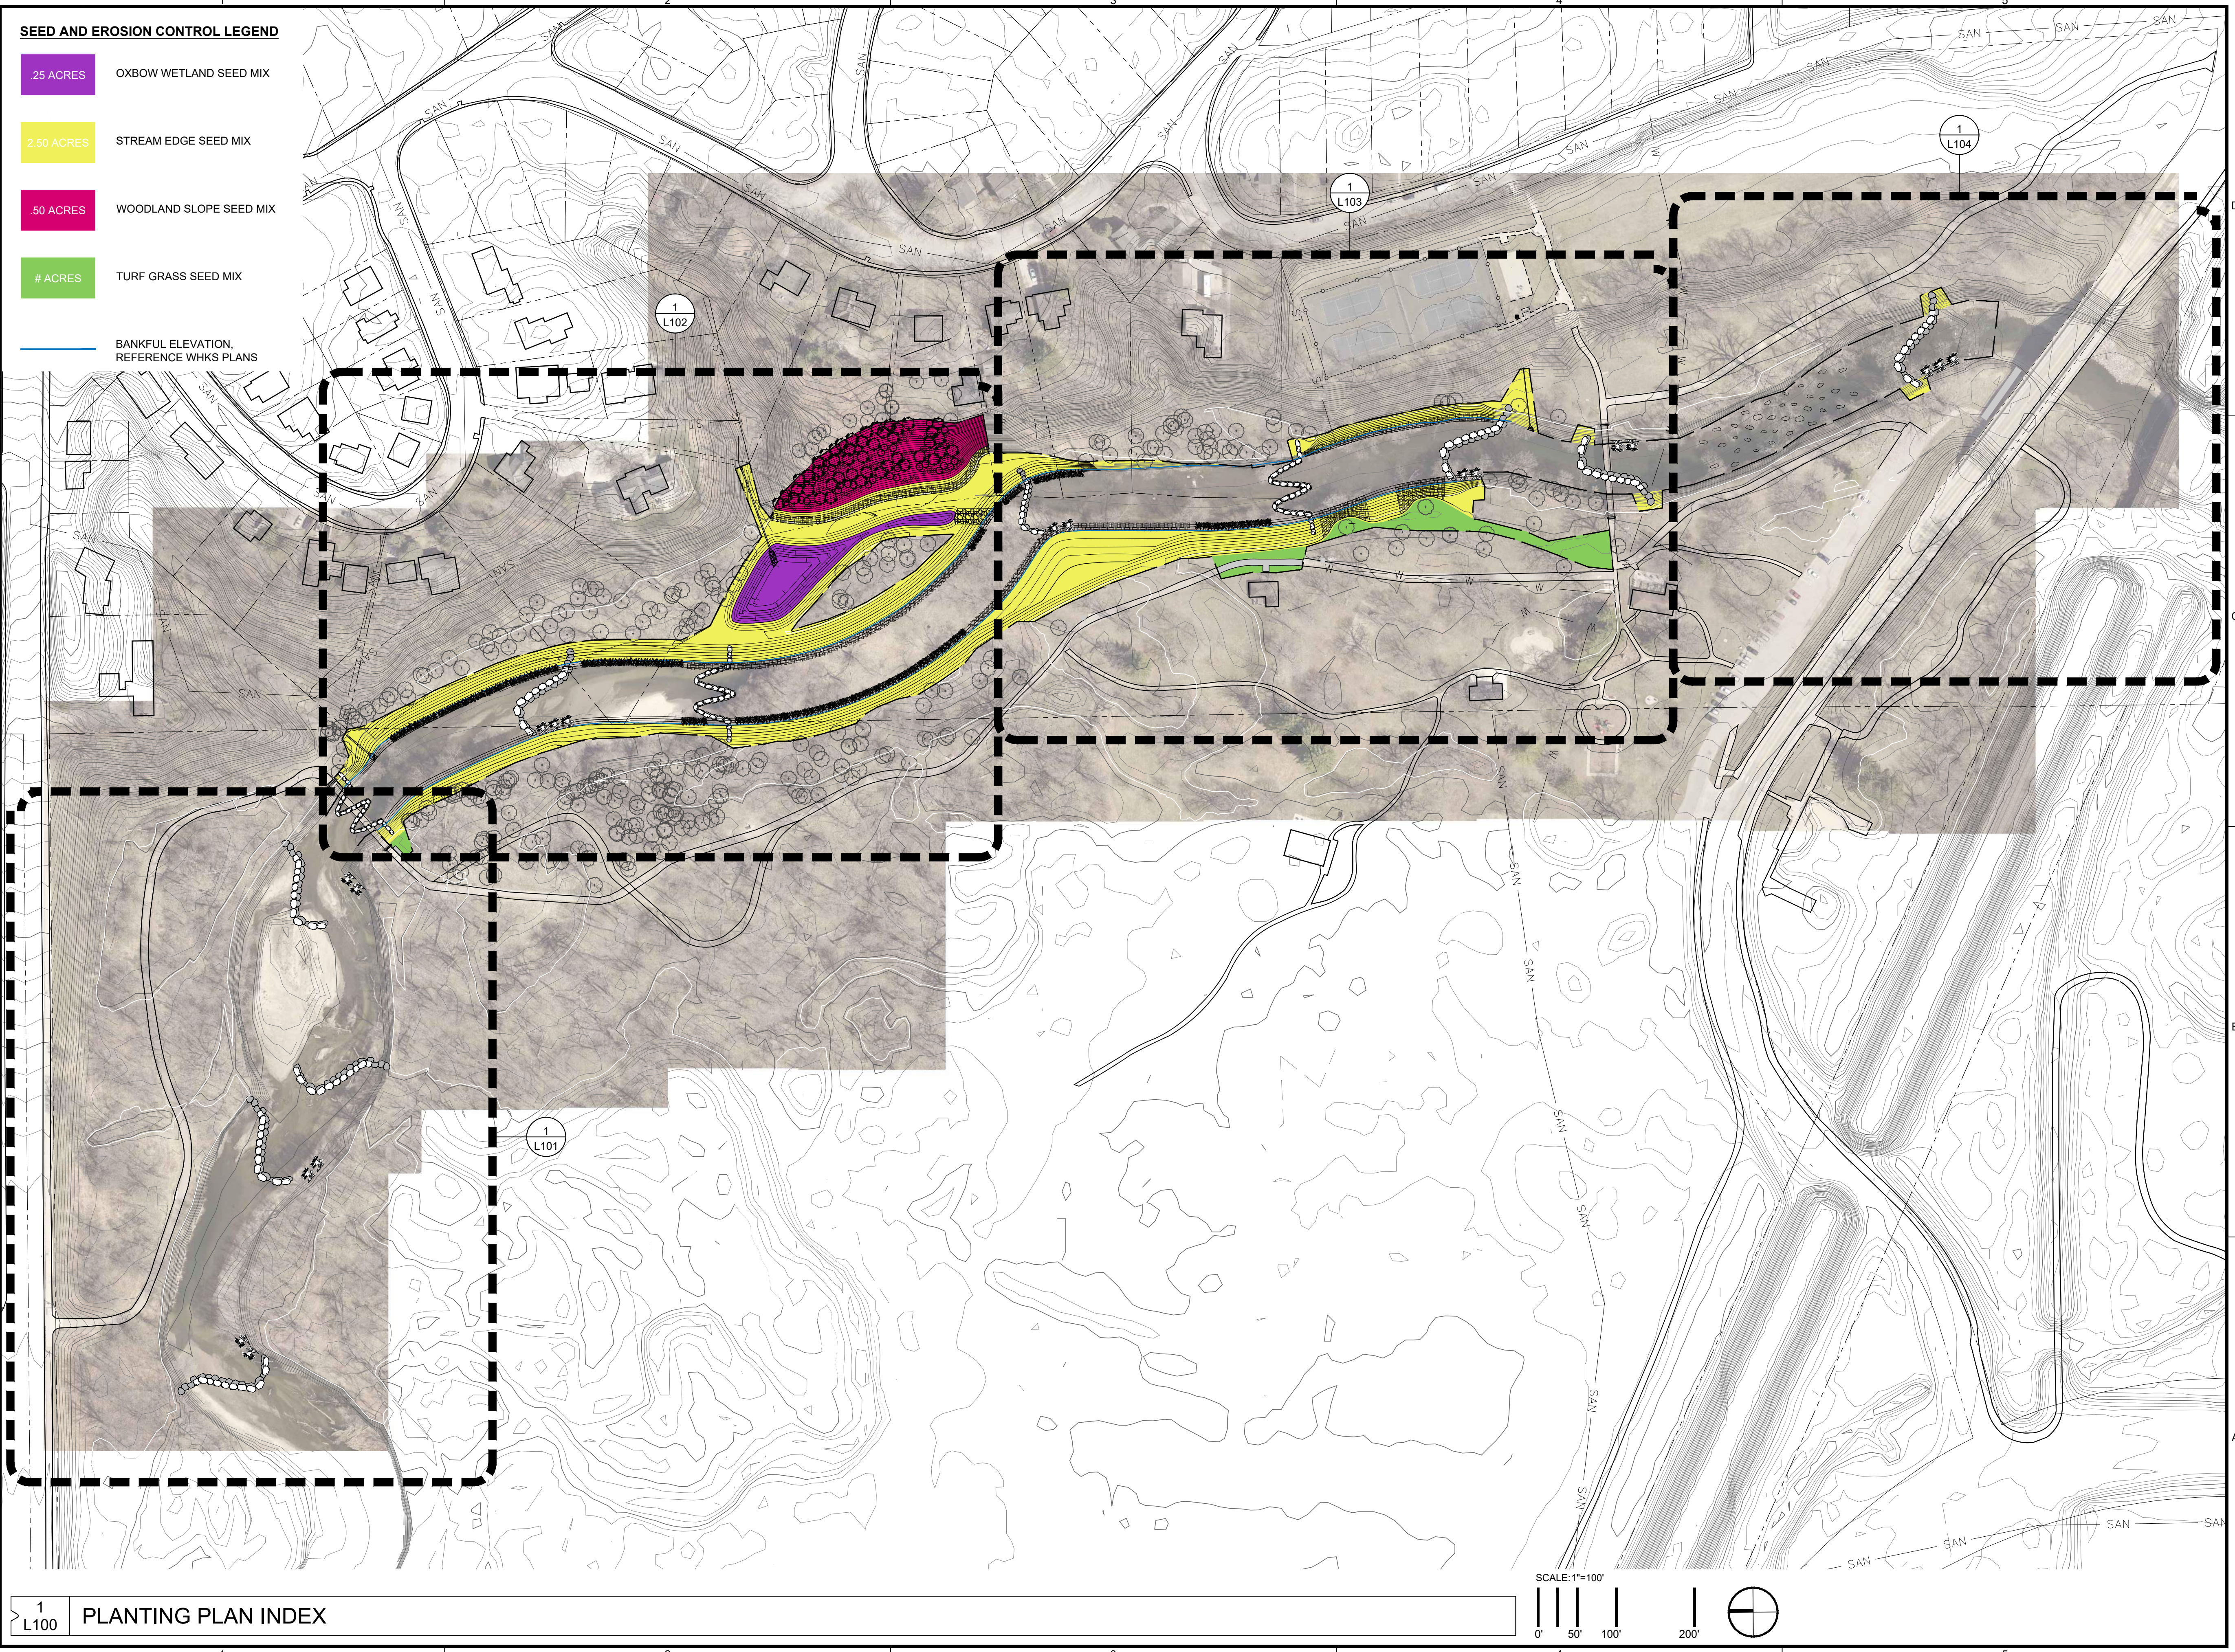

File Location: N:\2024\12\1550_Loway_Creek_Stream_Restoration\21550_WORKING\AUTOCAD\SHEETS\L100-PLANTING / SAVE DATE: 5/30/2024 8:35 AM / BY: dhurt / PLOT DATE: 5/30/2024 9:28 AM BY: Denise Hurt